




- Notes
1. For planning purposes only.
  2. All dimensions in millimeters unless otherwise stated.
  3. All levels are in metres above Malin Head Datum.

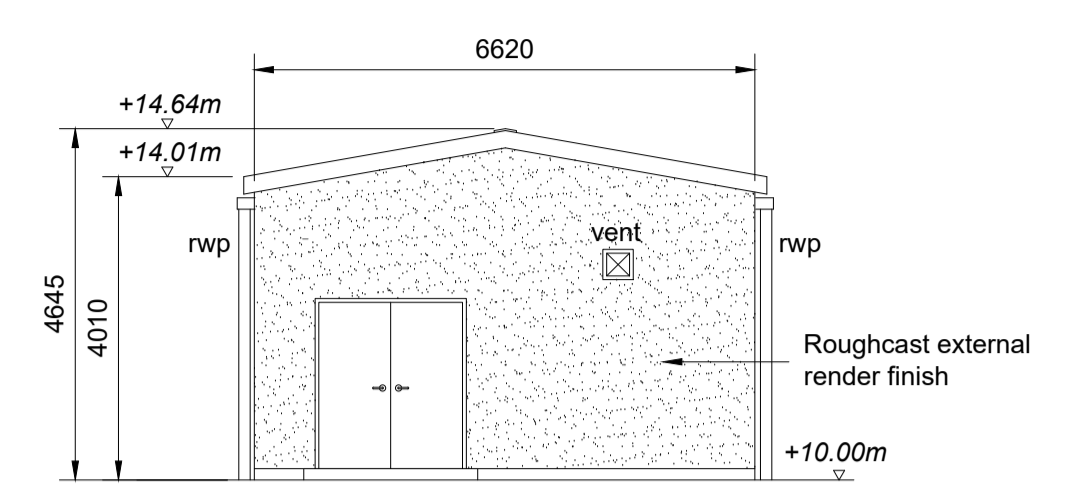


North Elevation  
1:100

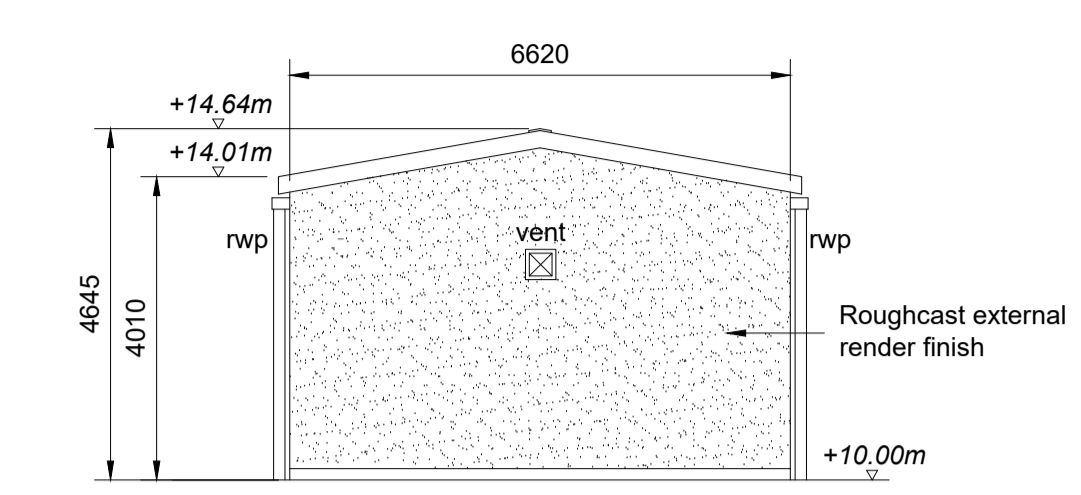


South Elevation  
1:100

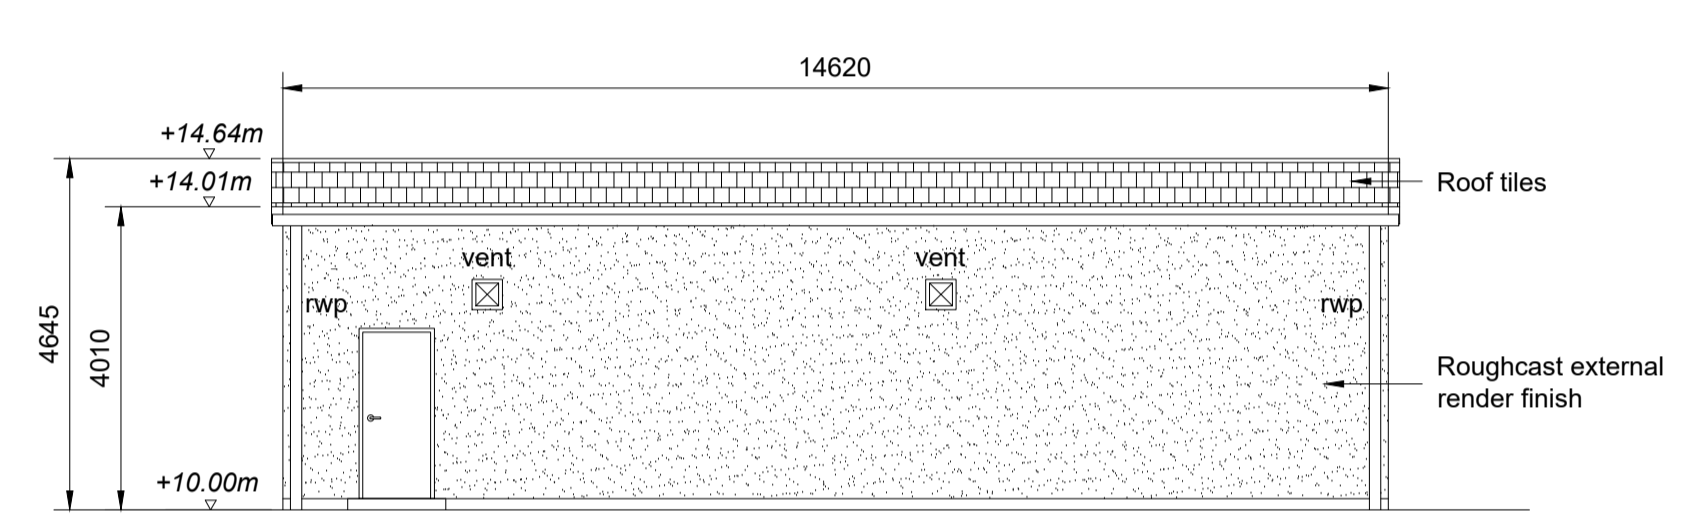


East Elevation  
1:100

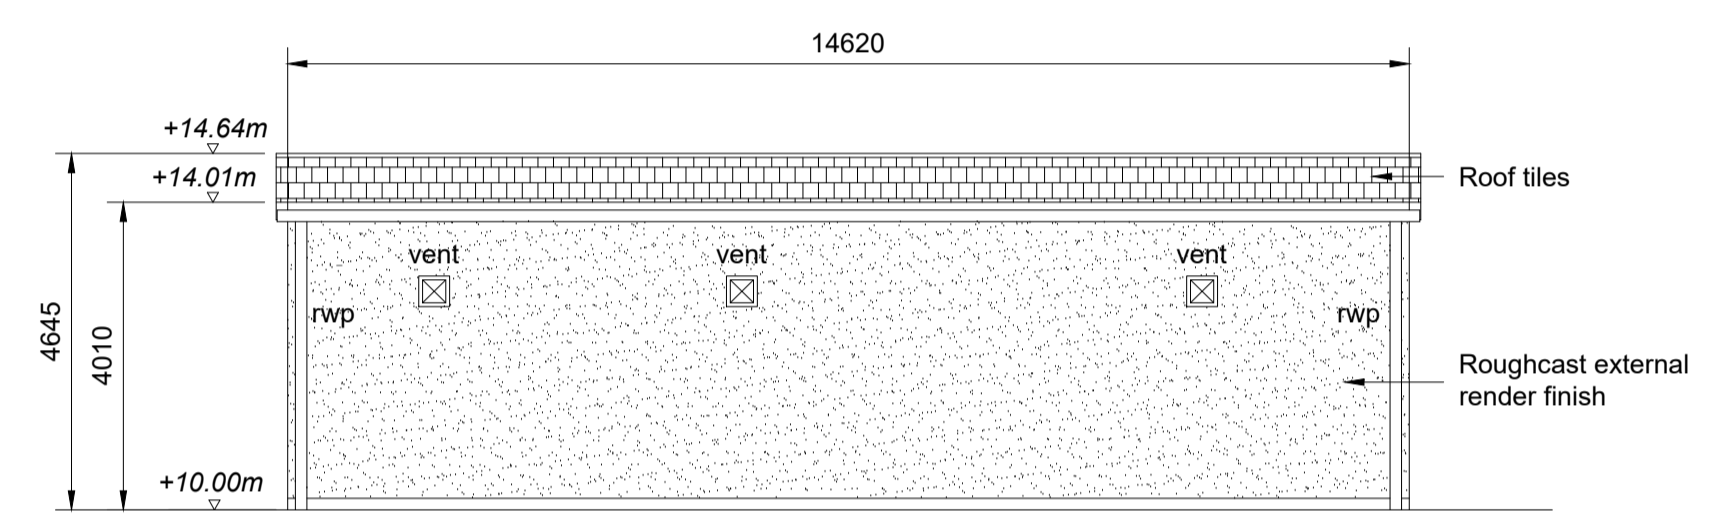


West Elevation  
1:100

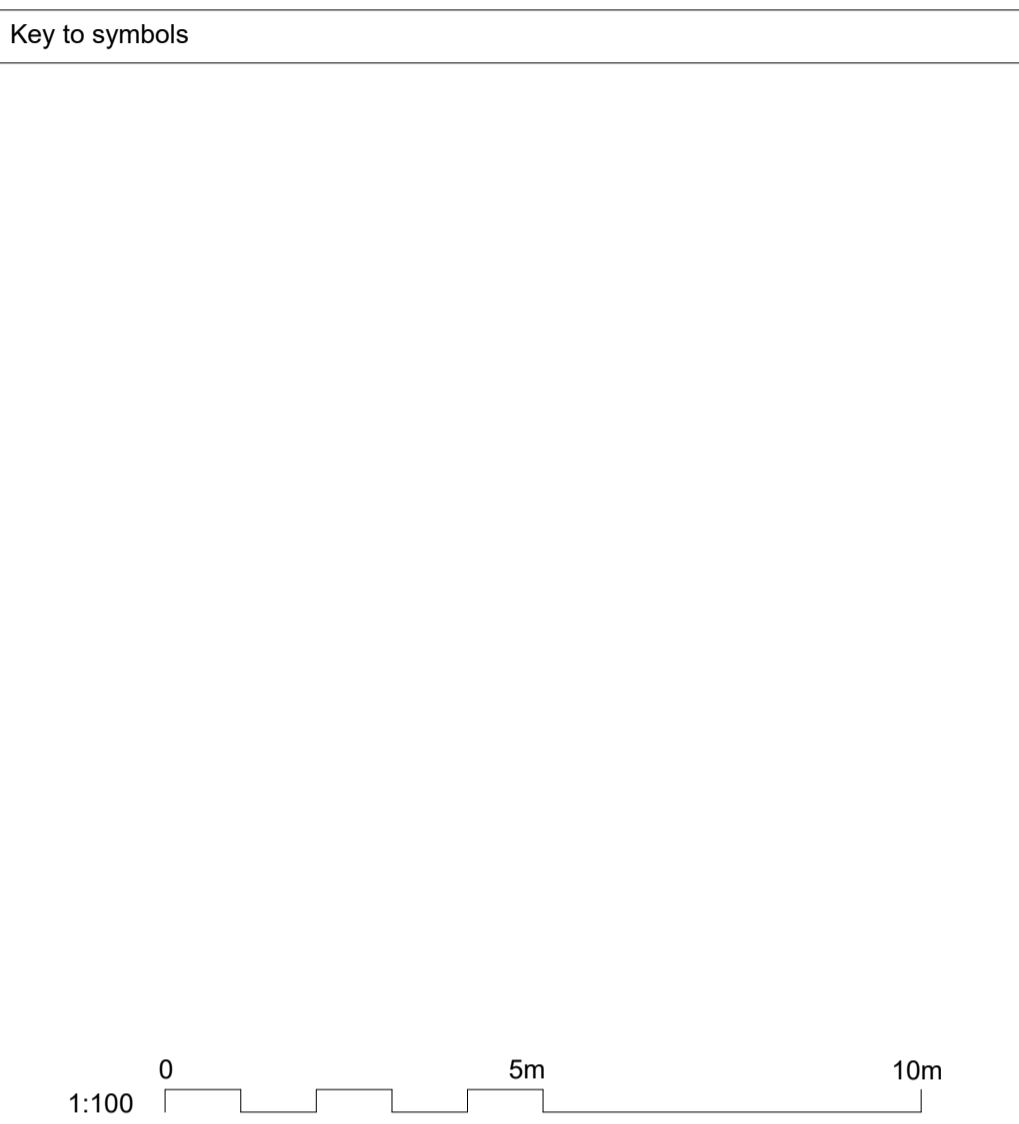


Reference drawings  
229379408-MMD-00-XX-DR-E-1200 400kV AIS Compound Site - Overall Layout Plan

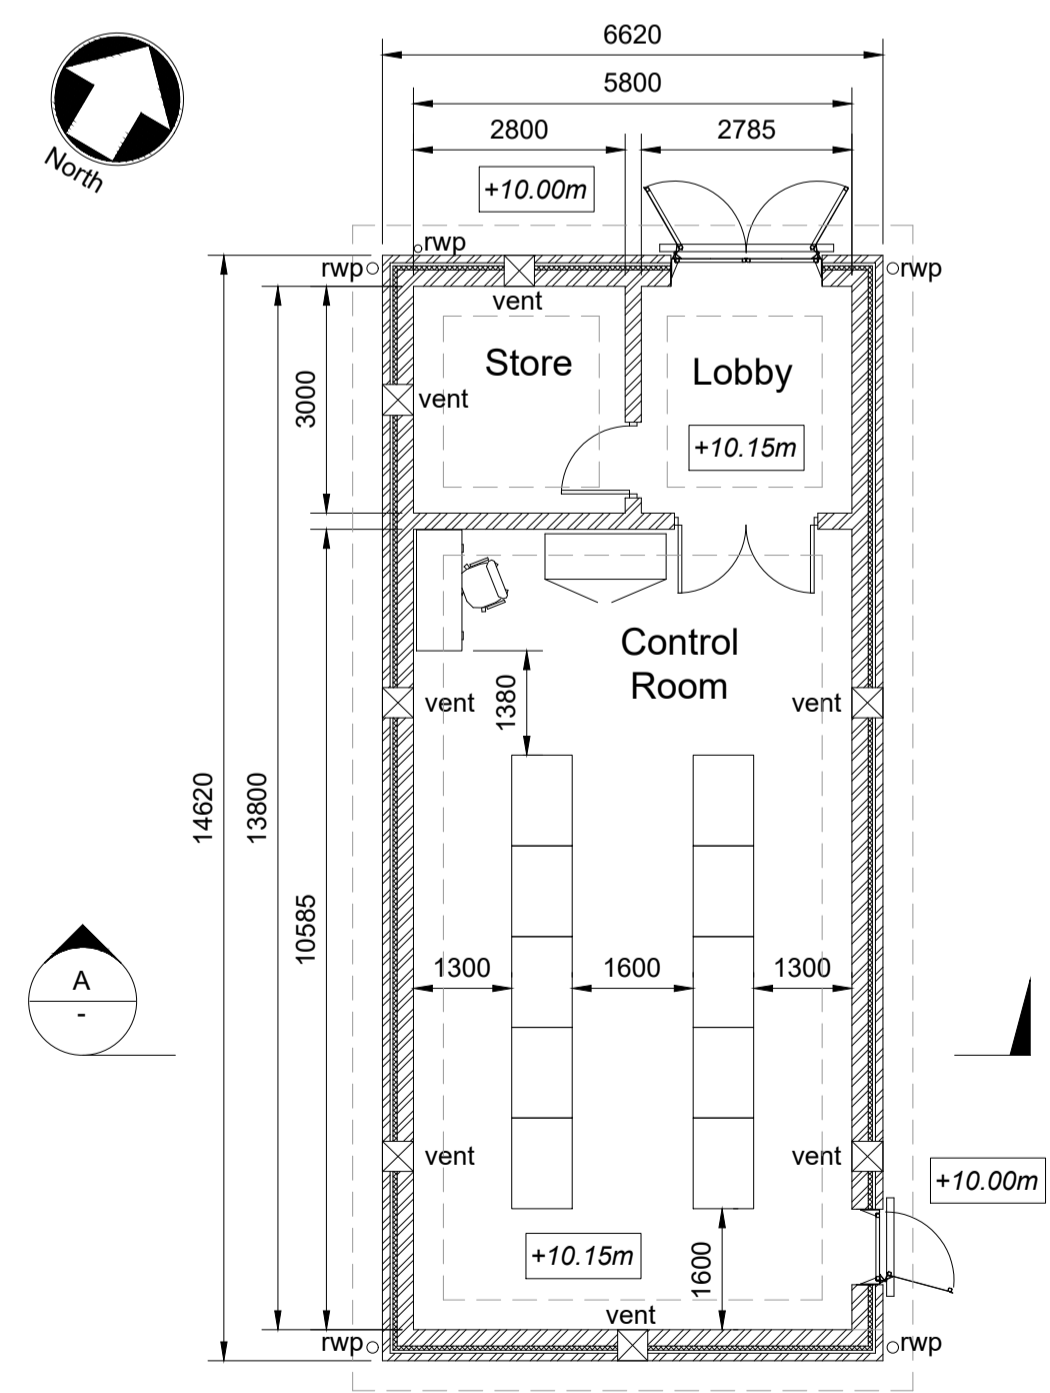

Ground Floor Plan  
1:100

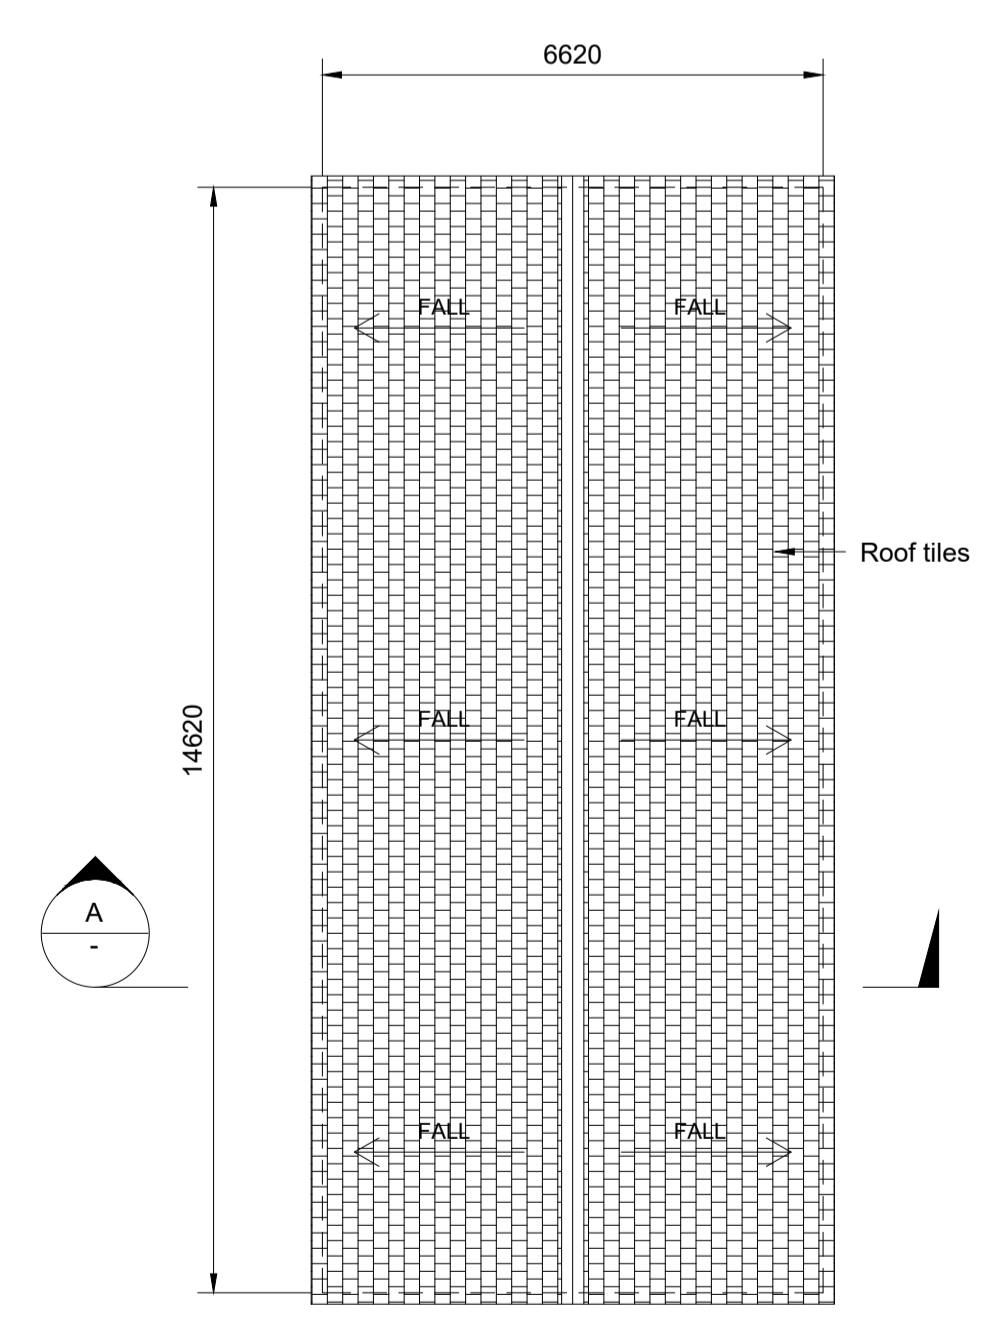

Roof Plan  
1:100

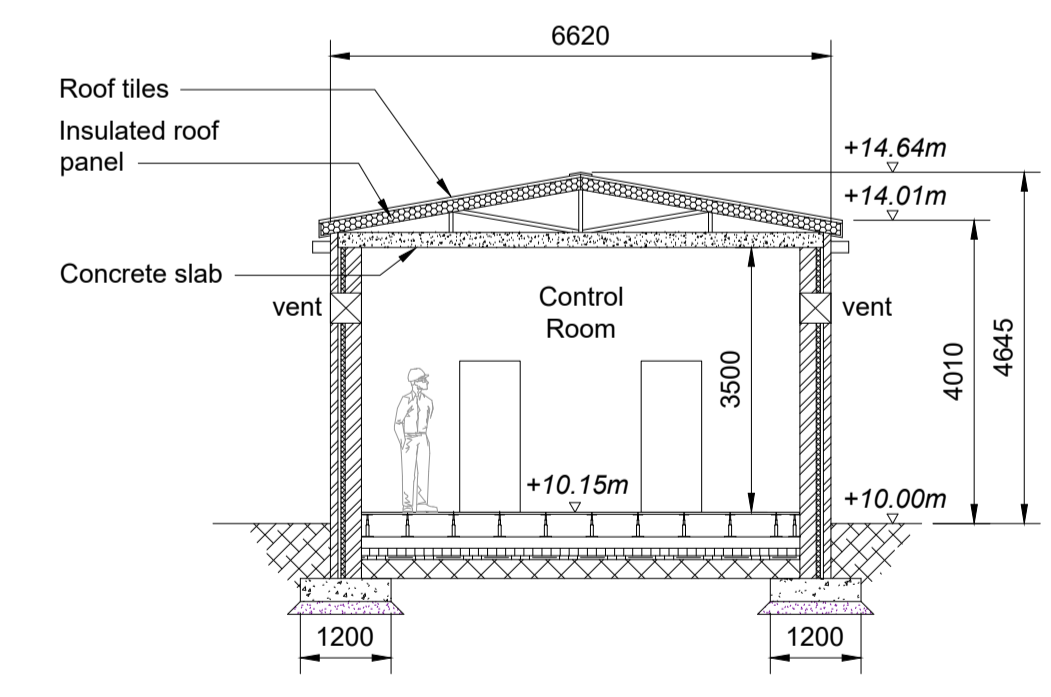

Section A  
1:100

PL1	10.07.2020	CHC	Issued for Planning	DMcC	TK
Rev	Date	Drawn	Description	Ch'k'd	App'd

**MOTT MACDONALD**

South Block  
Rockfield  
Dundrum  
Dublin 16  
Ireland  
T +353 (0)1 291 6700  
F  
W www.mottmac.com



Title  
**Capital Project 0970  
Cross Shannon 400 kV Cable Project  
400kV Kilpaddoge AIS Substation  
New Control Building  
Plan, Section and Elevations**

Designed	B. Zulueta	Eng check	D. McCormack
Drawn	C. Cunningham	Coordination	E. Halpenny
Dwg check	D. Hassett	Approved	T. Keane
Scale at A1	Status	Rev	Security
1:100	PRE	PL1	STD

Drawing Number  
**229379408-MMD-01-XX-DR-E-1220**