


Section A-A
1:20

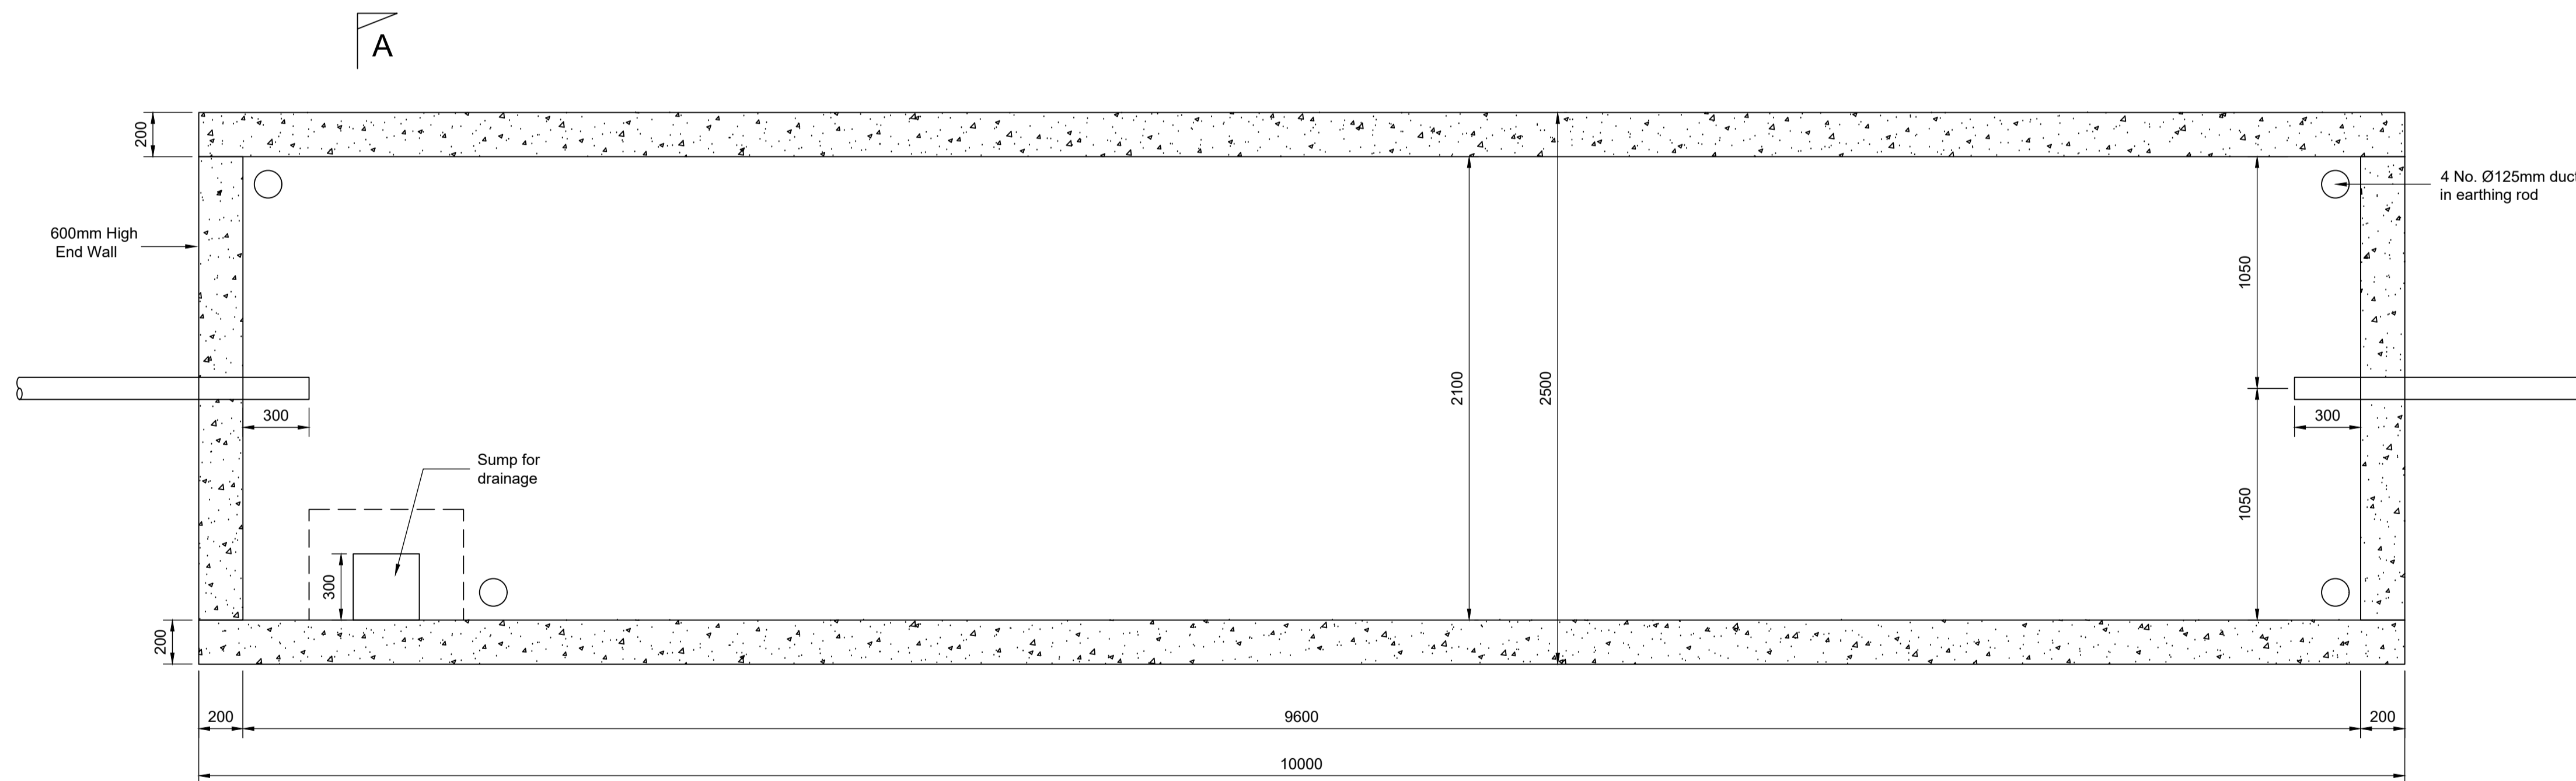


Typical Plan of Transition Joint Bay
1:20

Notes

1. Preliminary Design. Not for Construction.
2. All dimensions are in millimetres unless otherwise noted.

Key to symbols

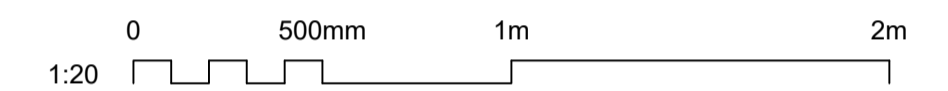

Reference drawings

229379408-MMD-00-XX-DR-E-1000 Shannon 400kV Cable-Land Cable Route Overall Plan Layout

PL1	10.07.2020	CHC	Issued for Planning	DMcC	TK
Rev	Date	Drawn	Description	Ch'k'd	App'd

MOTT MACDONALD
 South Block
 Rockfield
 Dundrum
 Dublin 16
 Ireland
 T +353 (0)1 291 6700
 F
 W www.mottmac.com

Client



Title
 Capital Project 0970
 Cross Shannon 400 kV Cable Project
 400kV Cable Joint Bay
 Detail Sheet 4 of 4
 Transition Joint Bay Layout

Designed	B. Zulueta	Eng check	D. McCormack
Drawn	C. Cunningham	Coordination	E. Halpenny
Dwg check	D. Hassett	Approved	T. Keane
Scale at A1	Status	Rev	Security
1:20	PRE	PL1	STD

Drawing Number
 229379408-MMD-01-XX-DR-E-1023