



North

- Notes
1. For planning purposes only.
 2. All dimensions are in metres unless otherwise noted.
 3. All levels are in metres above Malin Head datum.
 4. For details of the 400kV cable trench, refer to drawings 229379408-MMD-01-XX-DR-E-1010, 229379408-MMD-01-XX-DR-E-1011 and 229379408-MMD-01-XX-DR-E-1012.

- Key to symbols
- Application Site Boundary
 - New Equipment
 - Existing Equipment
 - New Cable Trench
 - Significant Tree Standing
 - Related Landholding
 - Wayleave

- Reference drawings
- 229379408-MMD-01-XX-DR-E-1000 Shannon 400kV Cable - Land Cable Route - Overall Plan Layout
 - 229379408-MMD-01-XX-DR-E-1002 Shannon 400kV Cable - Land Cable Route - Sheet 2 of 5
 - 229379408-MMD-01-XX-DR-E-1010 Shannon 400kV Cable - Land Cable - Typical Detail Sheet 1 of 3
 - 229379408-MMD-01-XX-DR-E-1011 Shannon 400kV Cable - Land Cable - Typical Detail Sheet 2 of 3
 - 229379408-MMD-01-XX-DR-E-1012 Shannon 400kV Cable - Land Cable - Typical Detail Sheet 3 of 3

PL1	10.07.2020	CHC	Issued for Planning	DMcC	TK
Rev	Date	Drawn	Description	Ch'k'd	App'd

MOTT MACDONALD


South Block
Rockfield
Dundrum
Dublin 16
Ireland
T +353 (0)1 291 6700
F
W www.mottmac.com




Title
Capital Project 0970
Cross Shannon 400 kV Cable Project
Shannon 400kV Cable - Land Cable
Moneypoint Station
Cable Route Layout - Sheet 1 of 5

Designed	B. Zulueta	Eng check	D. McCormack
Drawn	C. Cunningham	Coordination	E. Halpenny
Dwg check	D. Hassett	Approved	T. Keane
Scale at A1	Status	Rev	Security
1:500	PRE	PL1	STD

Drawing Number
229379408-MMD-01-XX-DR-E-1001

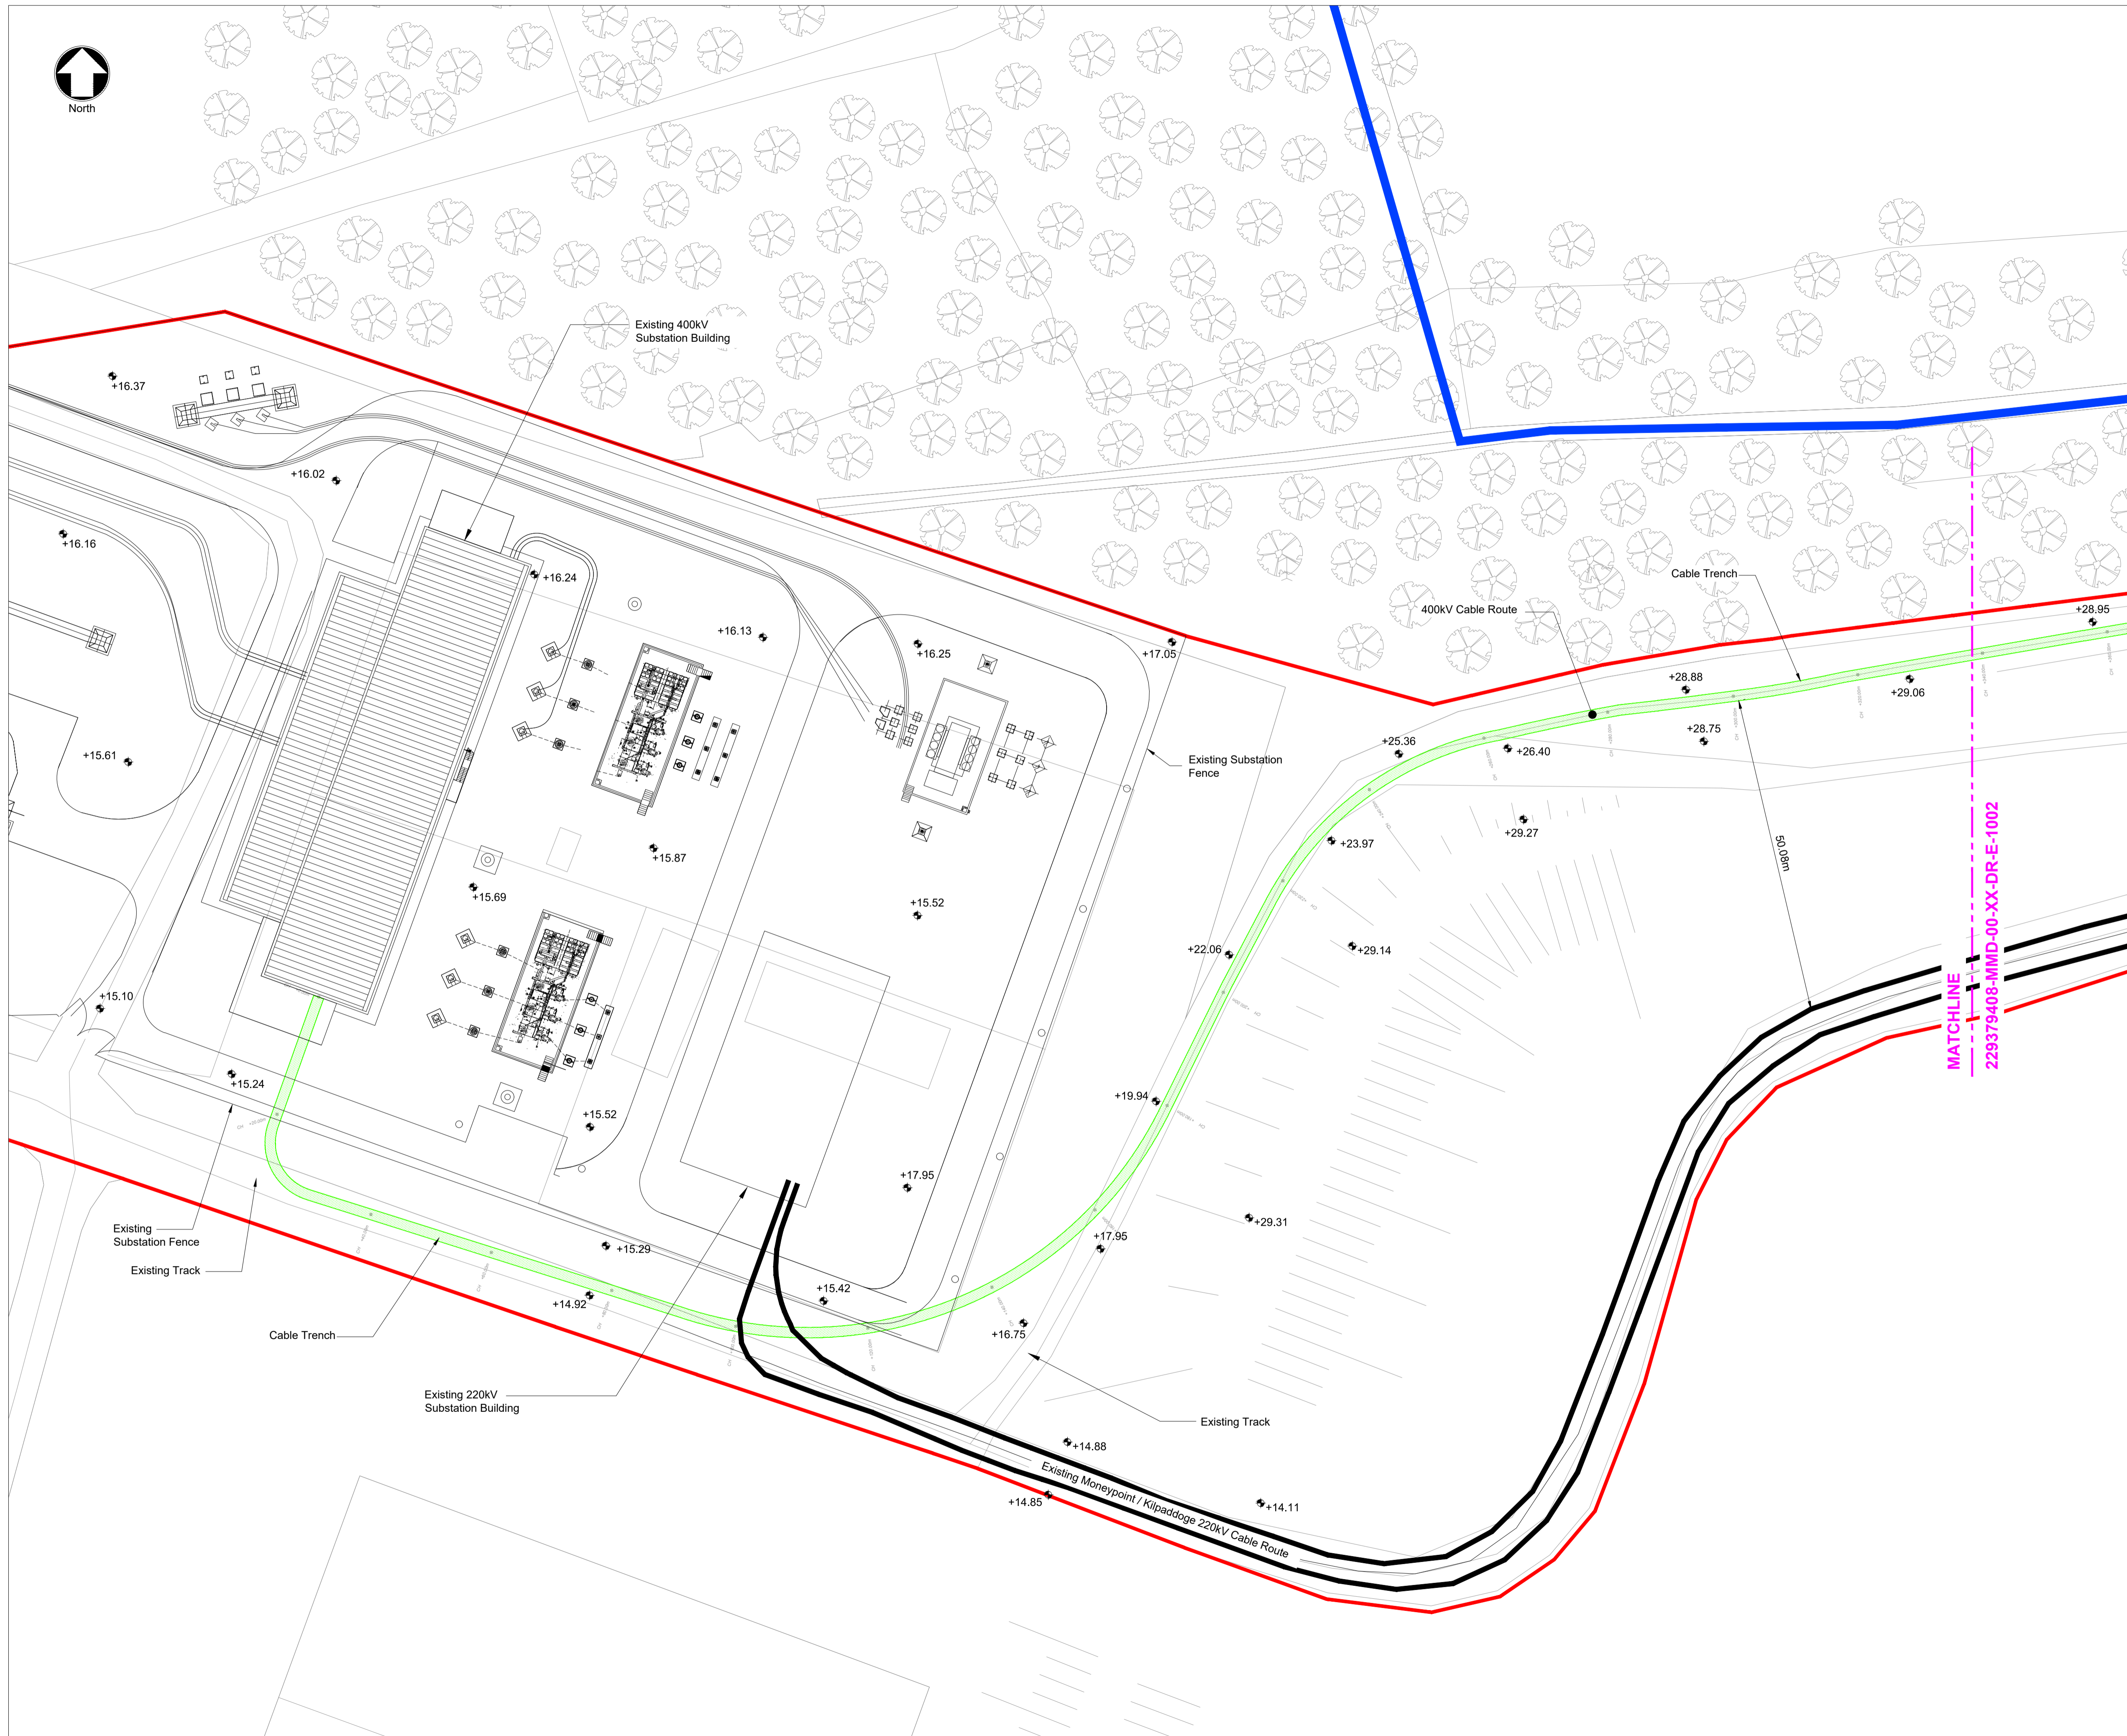

© Mott MacDonald Ireland
This document is issued for the party which commissioned it and for specific purposes connected with the captioned project only. It should not be relied upon by any other party or used for any other purpose.
We accept no responsibility for the consequences of this document being relied upon by any other party, or being used for any other purpose, or containing any error or omission which is due to an error or omission in data supplied to us by other parties.

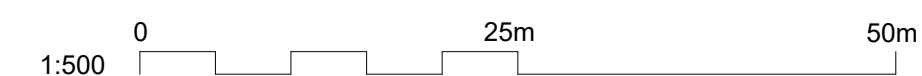

©Ordnance Survey Ireland/Government of Ireland.
Ordnance Survey Ireland Licence No. EN0061519-24