

North

- Notes
1. For planning purposes only.
  2. All dimensions are in metres unless otherwise noted.
  3. All levels are in metres above Malin Head datum.
  4. For details of the 400kV cable trench, refer to drawings 229379408-MMD-01-XX-DR-E-1010, 229379408-MMD-01-XX-DR-E-1011 and 229379408-MMD-01-XX-DR-E-1012.

- Key to symbols
- Application Site Boundary
  - New Equipment
  - Existing Equipment
  - New Cable Trench
  - Cable Joint Bay
  - Significant Tree Standing
  - Related Landholding
  - Wayleave

- Reference drawings
- 229379408-MMD-01-XX-DR-E-1000 Shannon 400kV Cable - Land Cable Route - Overall Plan Layout
  - 229379408-MMD-01-XX-DR-E-1001 Shannon 400kV Cable - Land Cable Route - Sheet 1 of 5
  - 229379408-MMD-01-XX-DR-E-1003 Shannon 400kV Cable - Land Cable Route - Sheet 3 of 5
  - 229379408-MMD-01-XX-DR-E-1010 Shannon 400kV Cable - Land Cable - Typical Detail Sheet 1 of 3
  - 229379408-MMD-01-XX-DR-E-1011 Shannon 400kV Cable - Land Cable - Typical Detail Sheet 2 of 3
  - 229379408-MMD-01-XX-DR-E-1012 Shannon 400kV Cable - Land Cable - Typical Detail Sheet 3 of 3

PL1	10.07.2020	CHC	Issued for Planning	DMcC	TK
Rev	Date	Drawn	Description	Ch'k'd	App'd

**MOTT MACDONALD**



South Block  
Rockfield  
Dundrum  
Dublin 16  
Ireland  
T +353 (0)1 291 6700  
F  
W www.mottmac.com



Title  
Capital Project 0970  
Cross Shannon 400 kV Cable Project  
Shannon 400kV Cable - Land Cable  
Moneypoint Station  
Plan Layout - Sheet 2 of 5

Designed	B. Zulueta	Eng check	D. McCormack
Drawn	C. Cunningham	Coordination	E. Halpenny
Dwg check	D. Hassett	Approved	T. Keane
Scale at A1	Status	Rev	Security
1:500	PRE	PL1	STD

Drawing Number  
229379408-MMD-01-XX-DR-E-1002

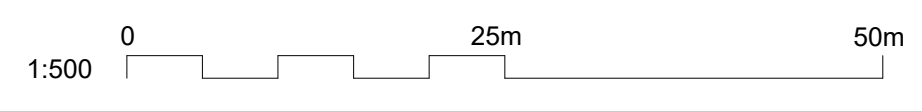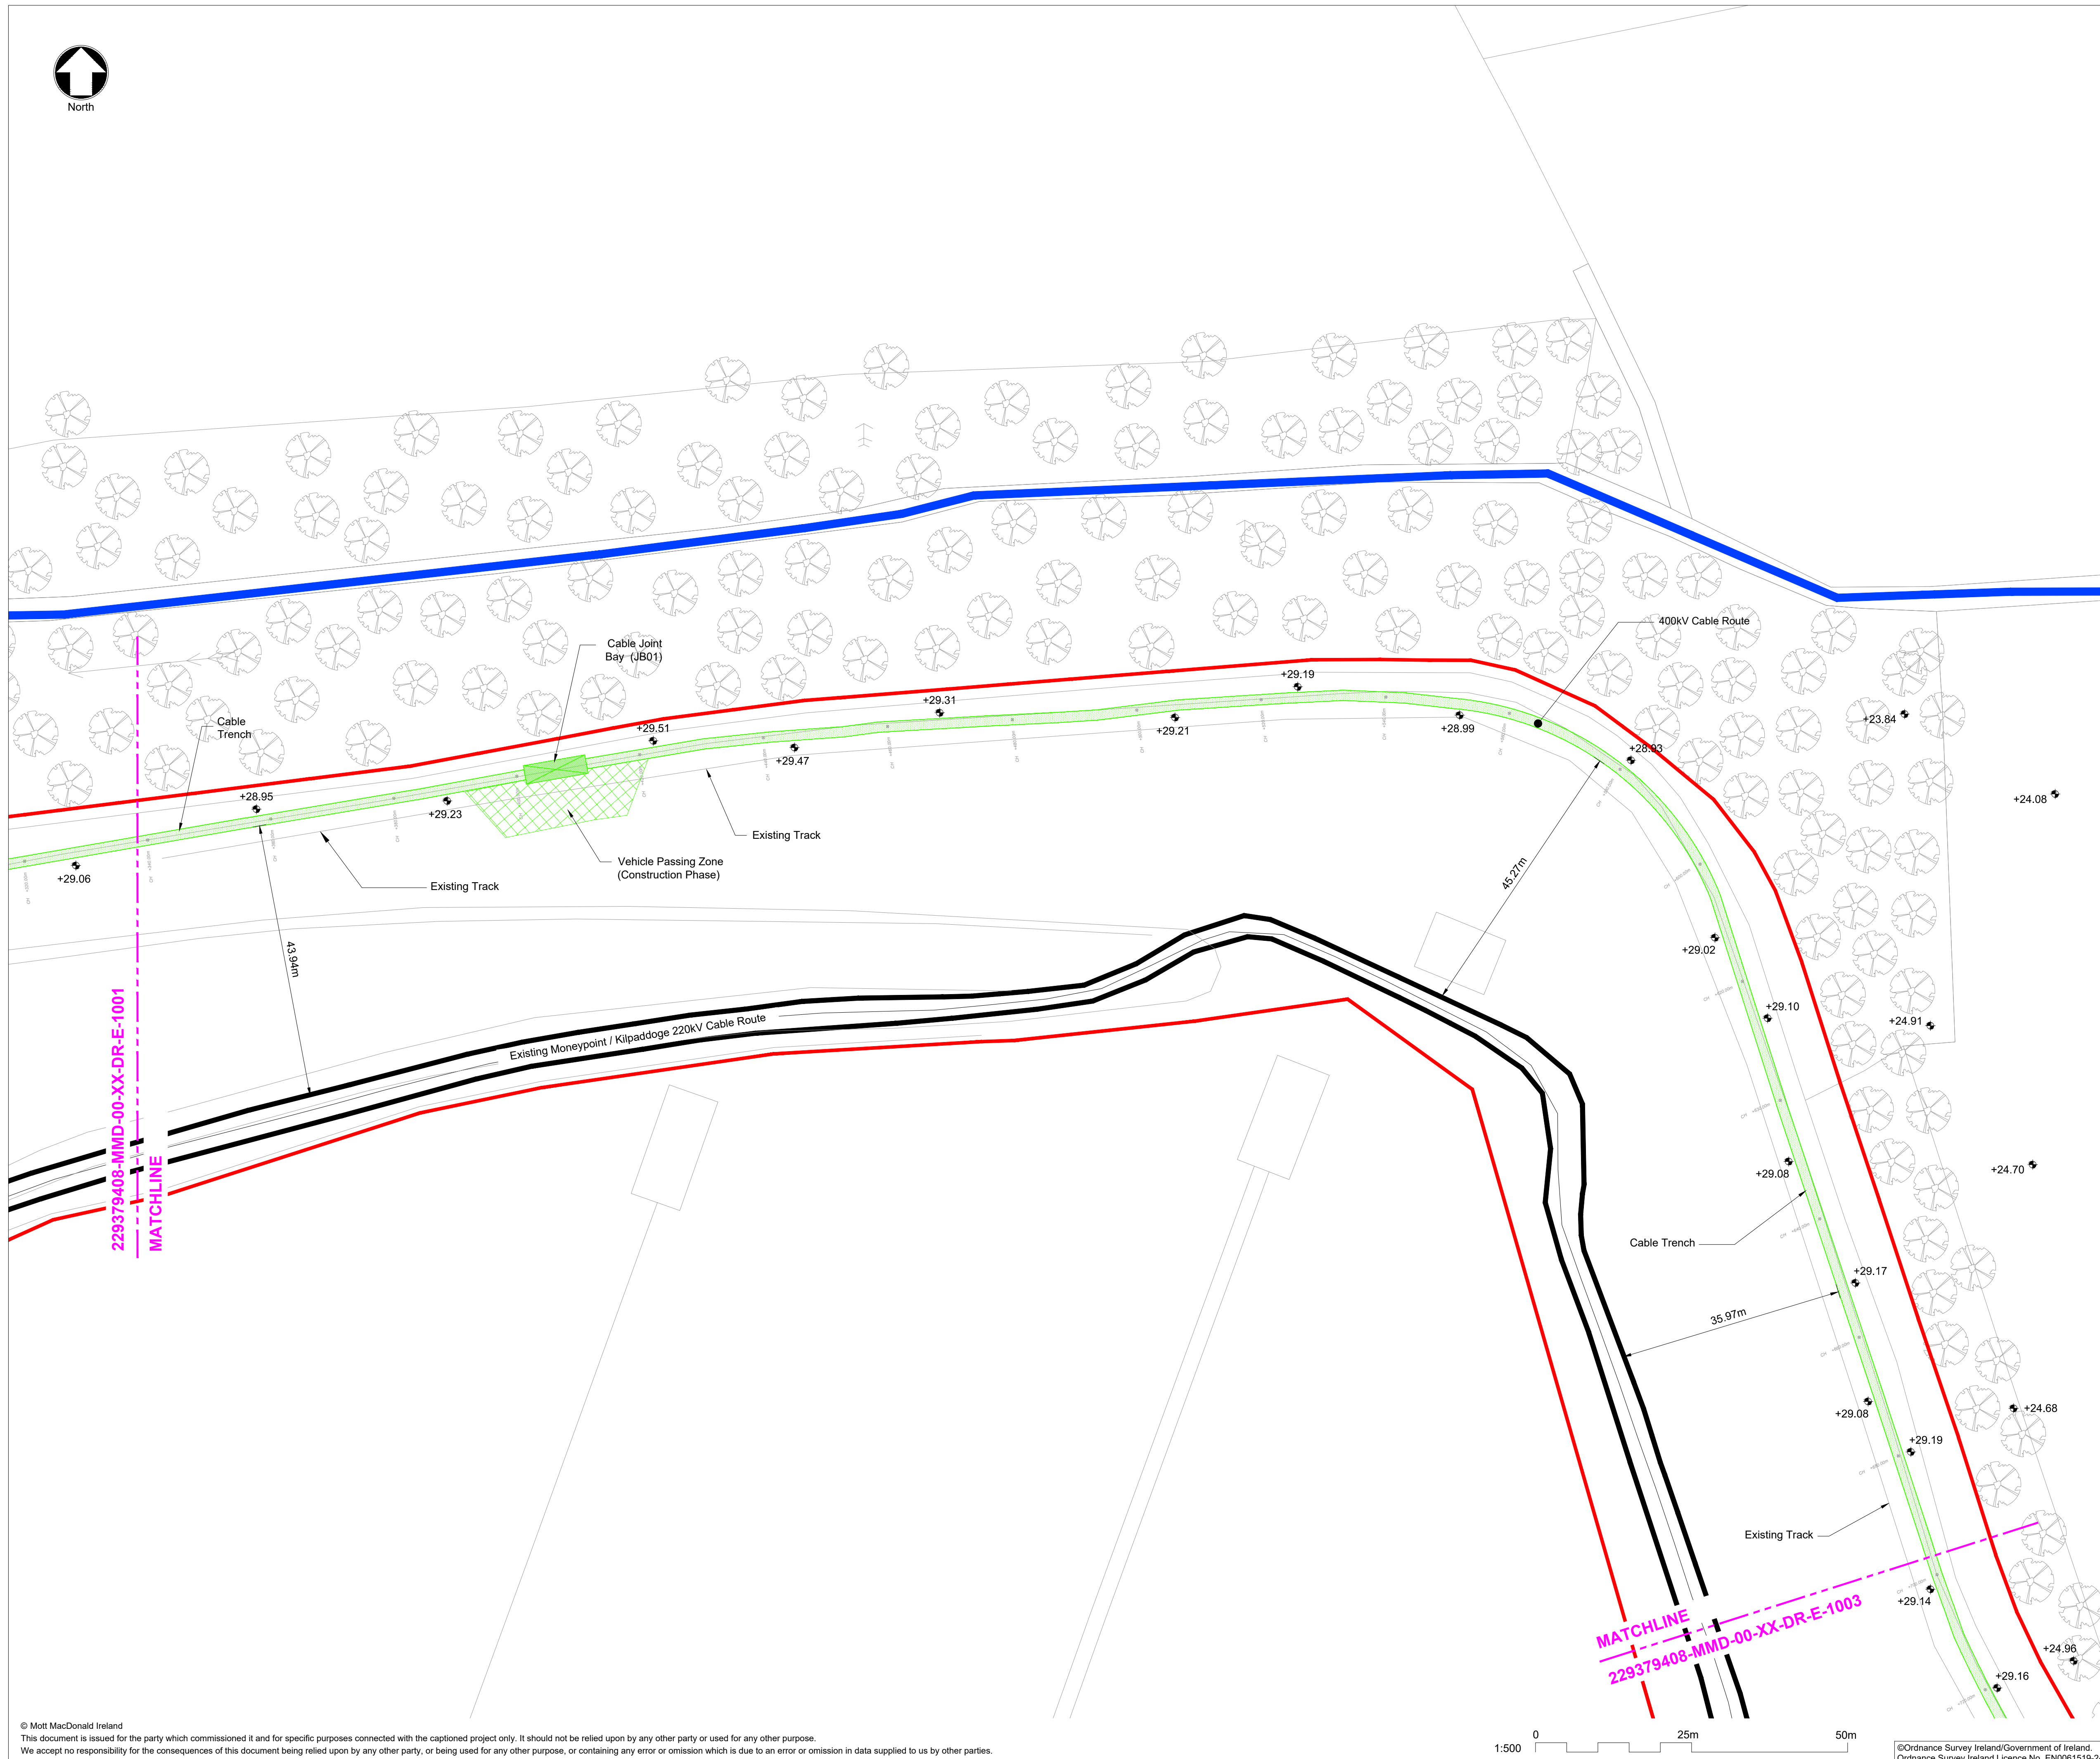

©Ordnance Survey Ireland/Government of Ireland.  
Ordnance Survey Ireland Licence No. EN0061519-24

© Mott MacDonald Ireland  
This document is issued for the party which commissioned it and for specific purposes connected with the captioned project only. It should not be relied upon by any other party or used for any other purpose.  
We accept no responsibility for the consequences of this document being relied upon by any other party, or being used for any other purpose, or containing any error or omission which is due to an error or omission in data supplied to us by other parties.