


North

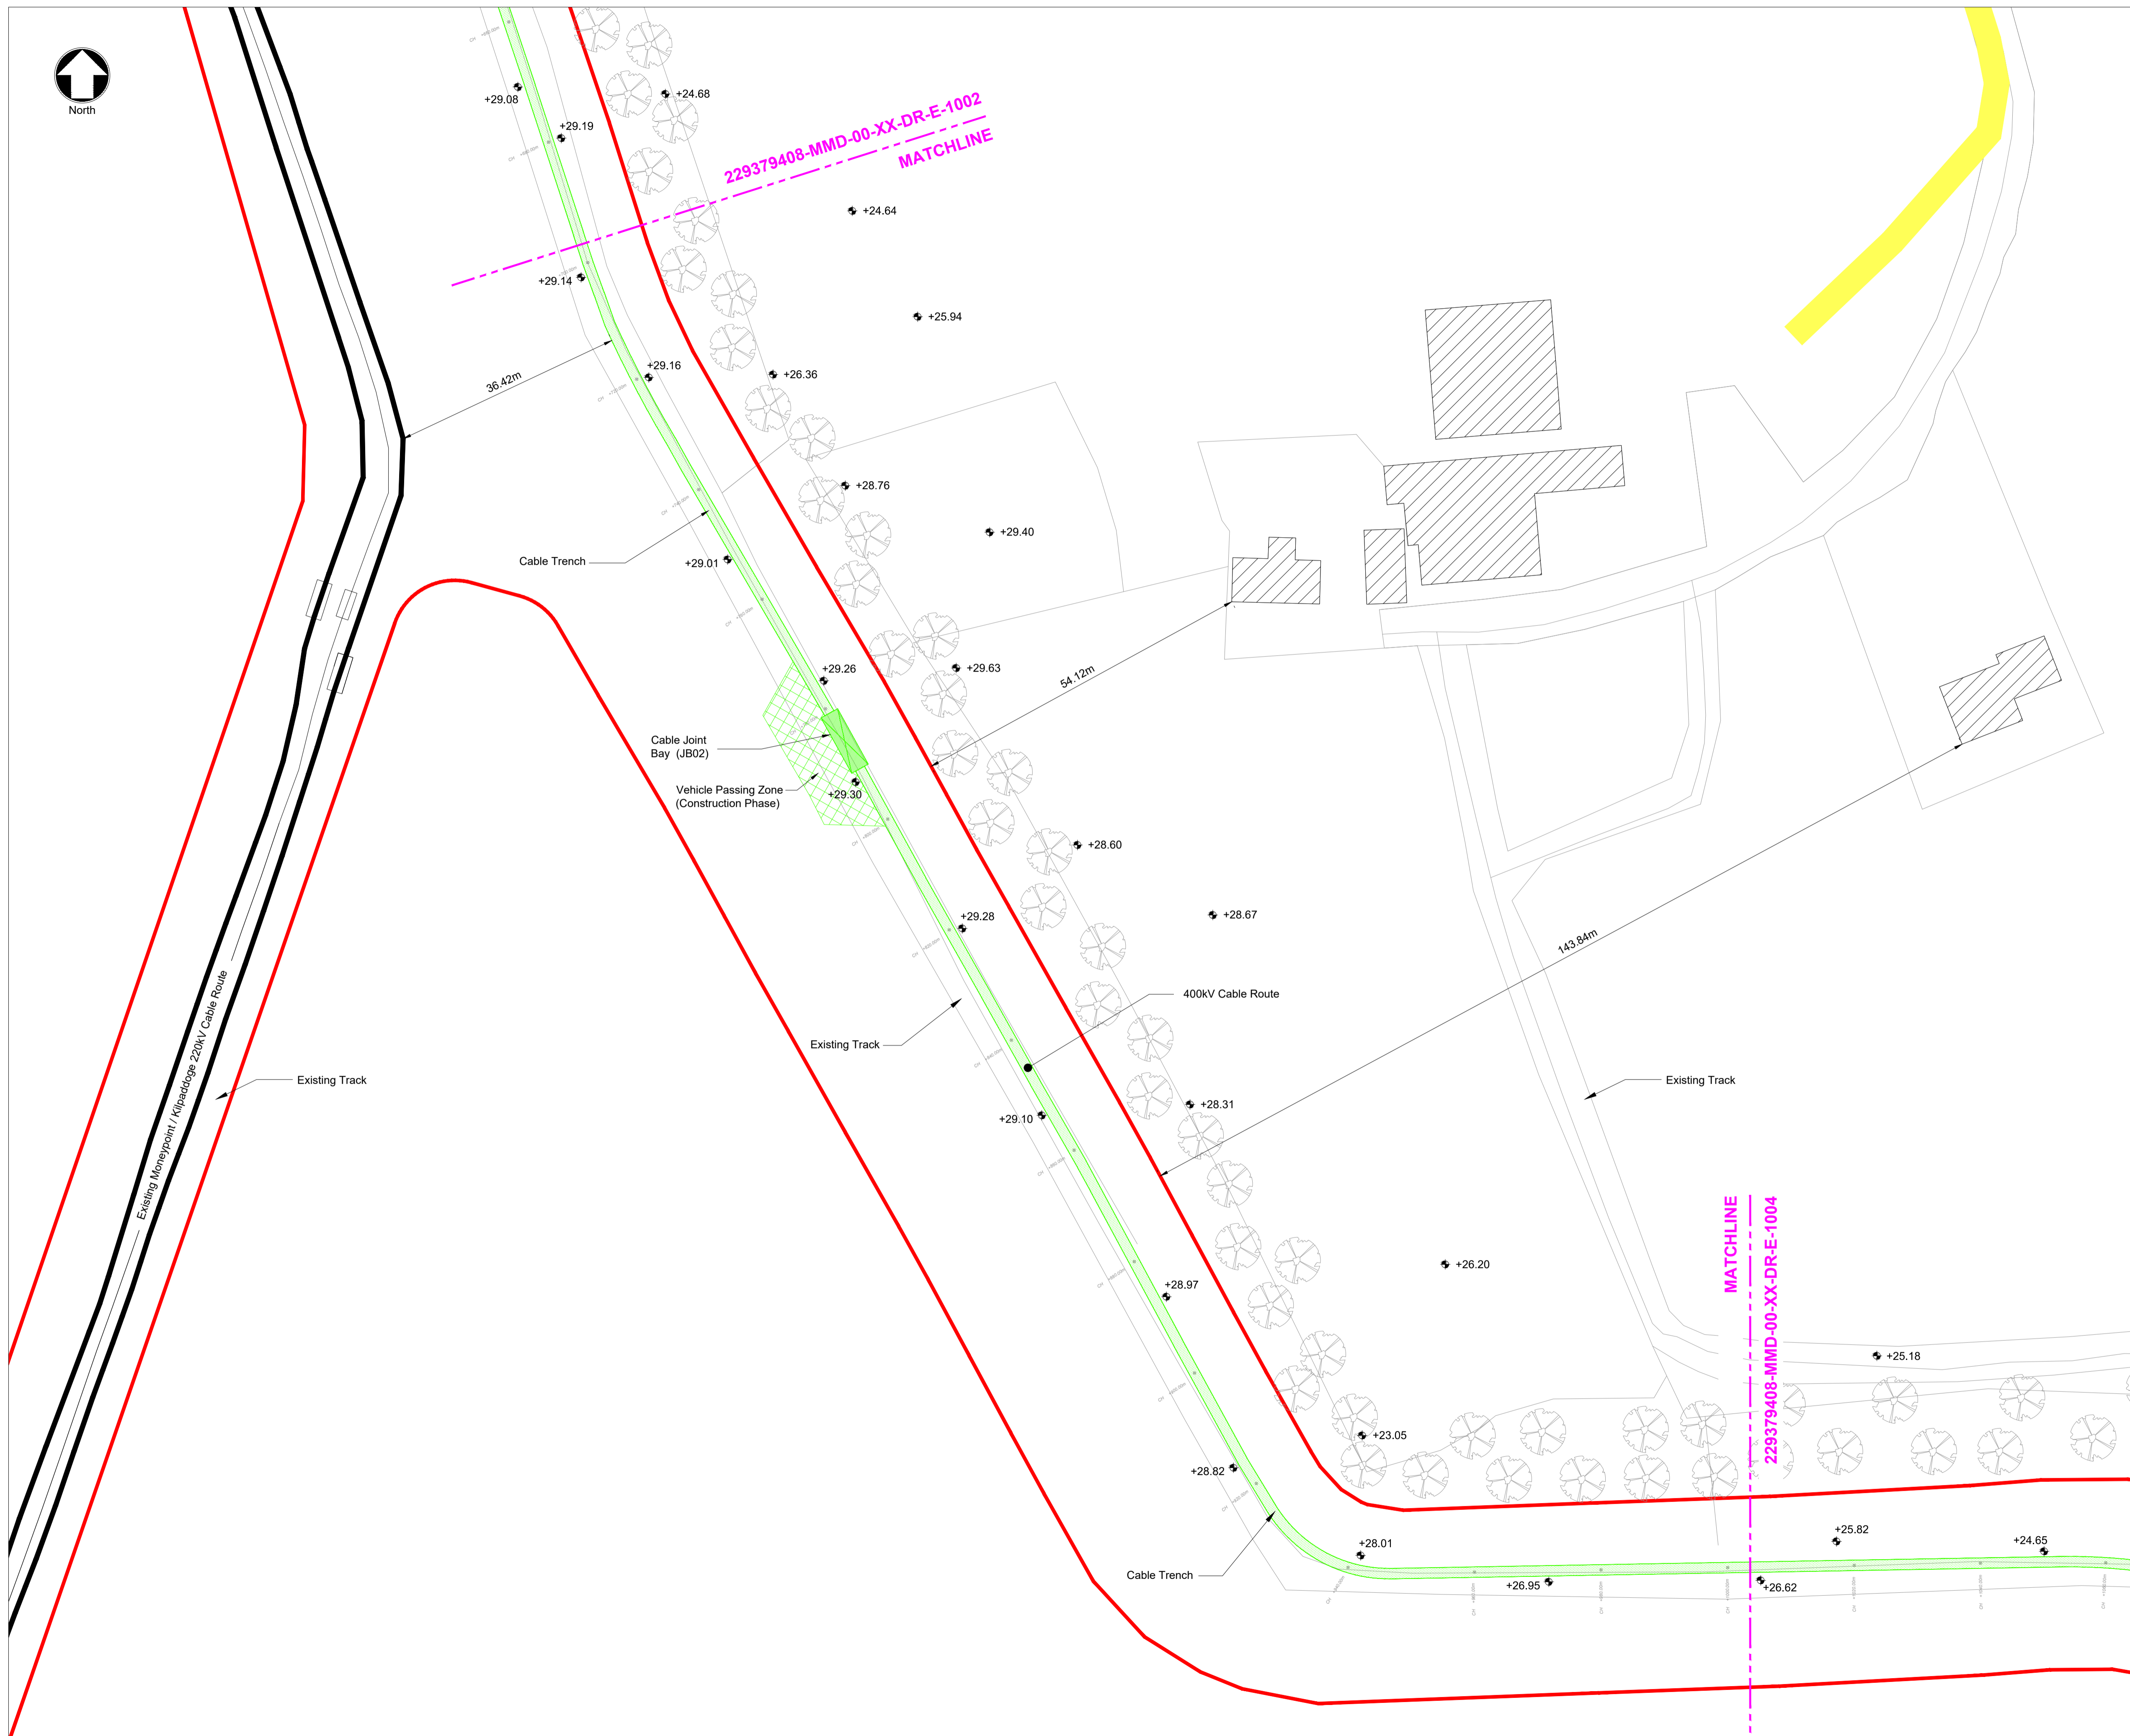

**Notes**

- For planning purposes only.
- All dimensions are in metres unless otherwise noted.
- All levels are in metres above Malin Head datum.
- For details of the 400kV cable trench, refer to drawings 229379408-MMD-01-XX-DR-E-1010, 229379408-MMD-01-XX-DR-E-1011 and 229379408-MMD-01-XX-DR-E-1012.

**Key to symbols**

- Application Site Boundary
- New Equipment
- Existing Equipment
- New Cable Trench
- Cable Joint Bay
- Residential / Sensitive Receptor
- Related Landholding
- Wayleave
- Significant Tree Standing

**Reference drawings**

229379408-MMD-01-XX-DR-E-1000	Shannon 400kV Cable - Land Cable Route - Overall Plan Layout
229379408-MMD-01-XX-DR-E-1002	Shannon 400kV Cable - Land Cable Route - Sheet 2 of 5
229379408-MMD-01-XX-DR-E-1004	Shannon 400kV Cable - Land Cable Route - Sheet 4 of 5
229379408-MMD-01-XX-DR-E-1010	Shannon 400kV Cable - Land Cable - Typical Detail Sheet 1 of 3
229379408-MMD-01-XX-DR-E-1011	Shannon 400kV Cable - Land Cable - Typical Detail Sheet 2 of 3
229379408-MMD-01-XX-DR-E-1012	Shannon 400kV Cable - Land Cable - Typical Detail Sheet 3 of 3

PL1	10.07.2020	CHC	Issued for Planning	DMcC	TK
Rev	Date	Drawn	Description	Ch'k'd	App'd

**MOTT MACDONALD**

South Block  
Rockfield  
Dundrum  
Dublin 16  
Ireland  
T +353 (0)1 291 6700  
F  
W www.mottmac.com

**Client**

**EIRGRID**

**Title**

Capital Project 0970  
Cross Shannon 400 kV Cable Project  
Shannon 400kV Cable - Land Cable  
Manypoint Station  
Cable Route Layout - Sheet 3 of 5

Designed	B. Zulueta	Eng check	D. McCormack
Drawn	C. Cunningham	Coordination	E. Halpenny
Dwg check	D. Hassett	Approved	T. Keane

Scale at A1: 1:500

Status: PRE

Rev: PL1

Security: STD

Drawing Number: 229379408-MMD-01-XX-DR-E-1003

© Mott MacDonald Ireland  
This document is issued for the party which commissioned it and for specific purposes connected with the captioned project only. It should not be relied upon by any other party or used for any other purpose.  
We accept no responsibility for the consequences of this document being relied upon by any other party, or being used for any other purpose, or containing any error or omission which is due to an error or omission in data supplied to us by other parties.

0 25m 50m

©Ordnance Survey Ireland/Government of Ireland.  
Ordnance Survey Ireland Licence No. EN0061519-24

C:\users\scun38190\appdata\local\projectwise\workdir\mott-gb-pw-09\dms\78266\229379408-MMD-01-XX-DR-E-1003.dwg Jun 29, 2020 - 12:33PM  
OFL 59836