



Section A-A  
1:20

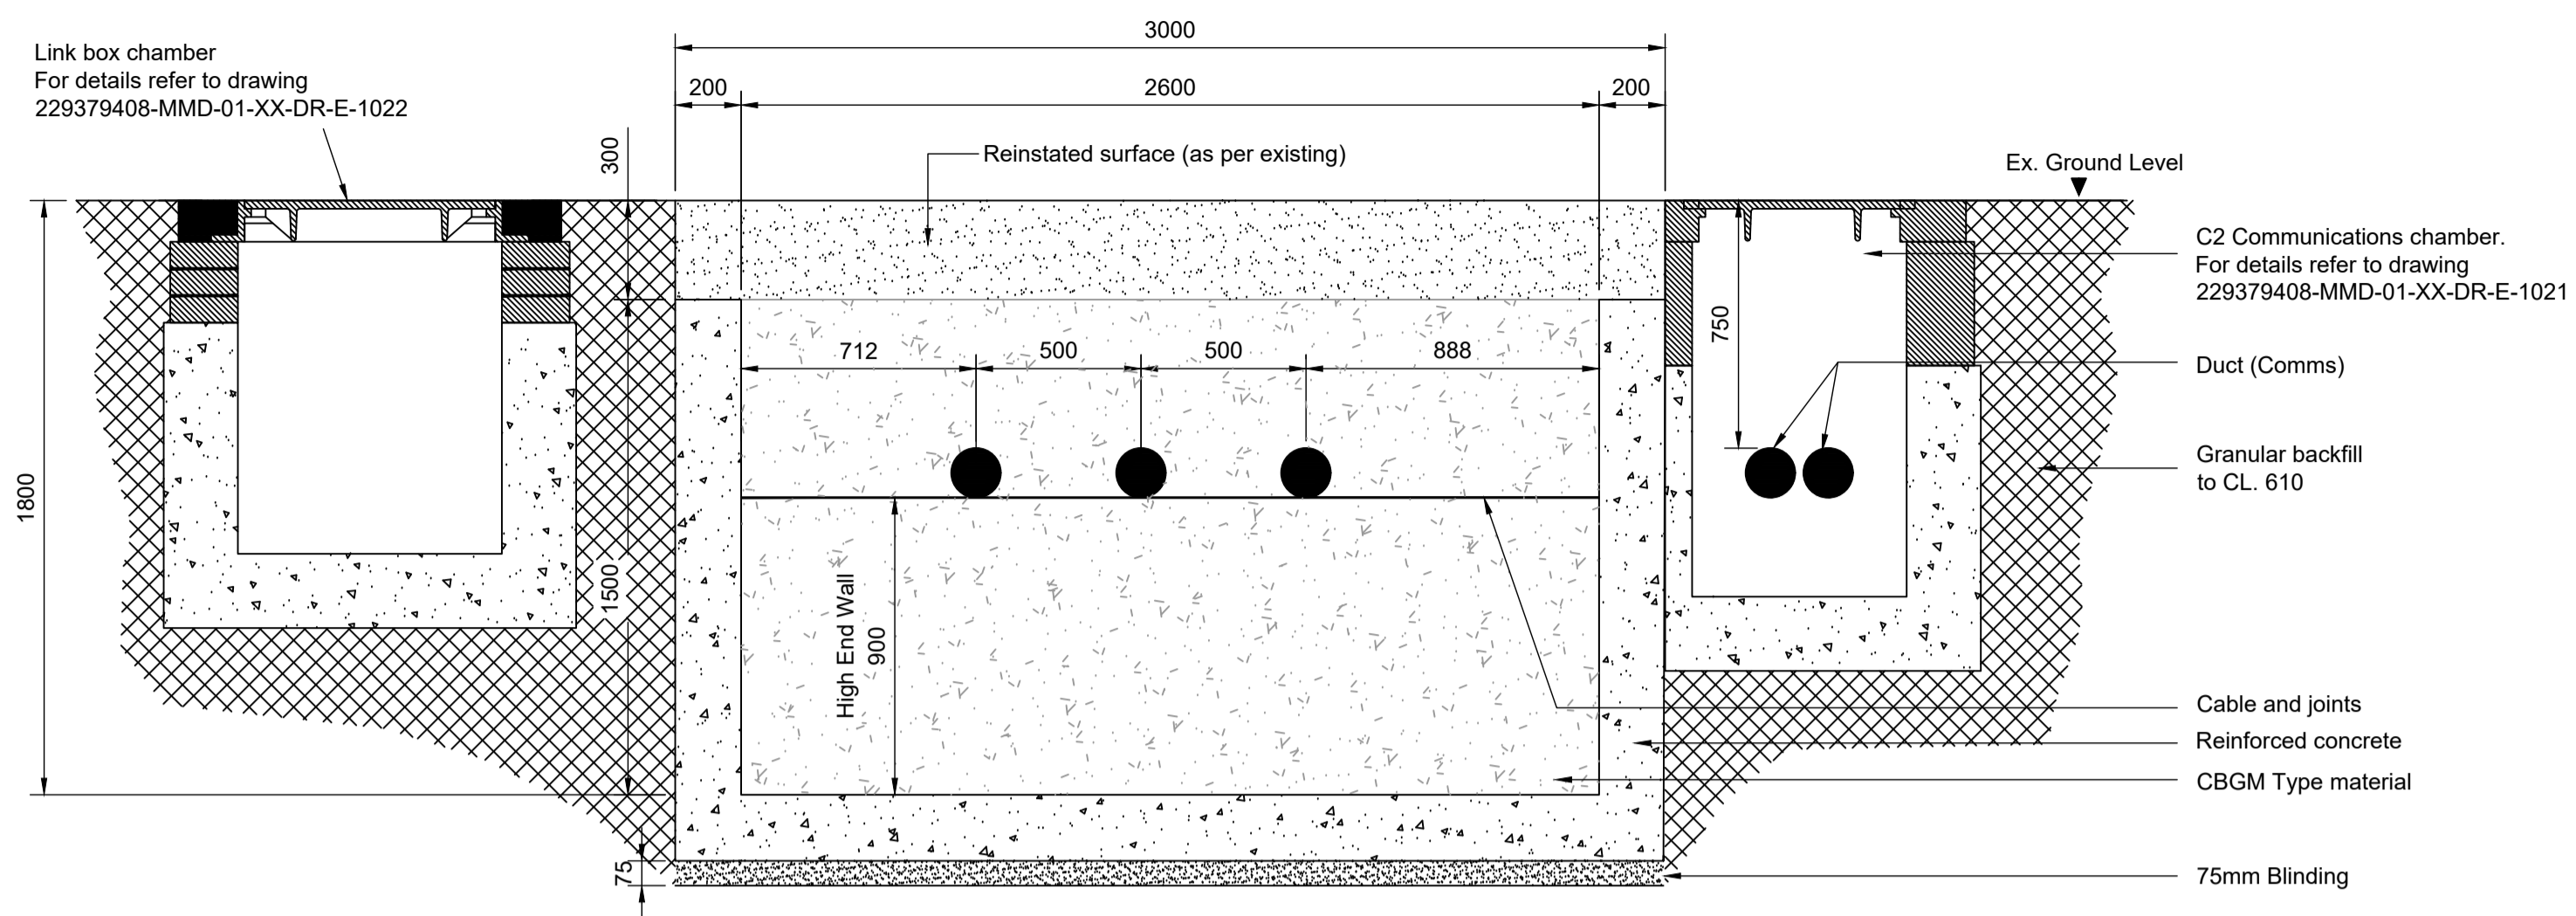


Section B-B  
1:20

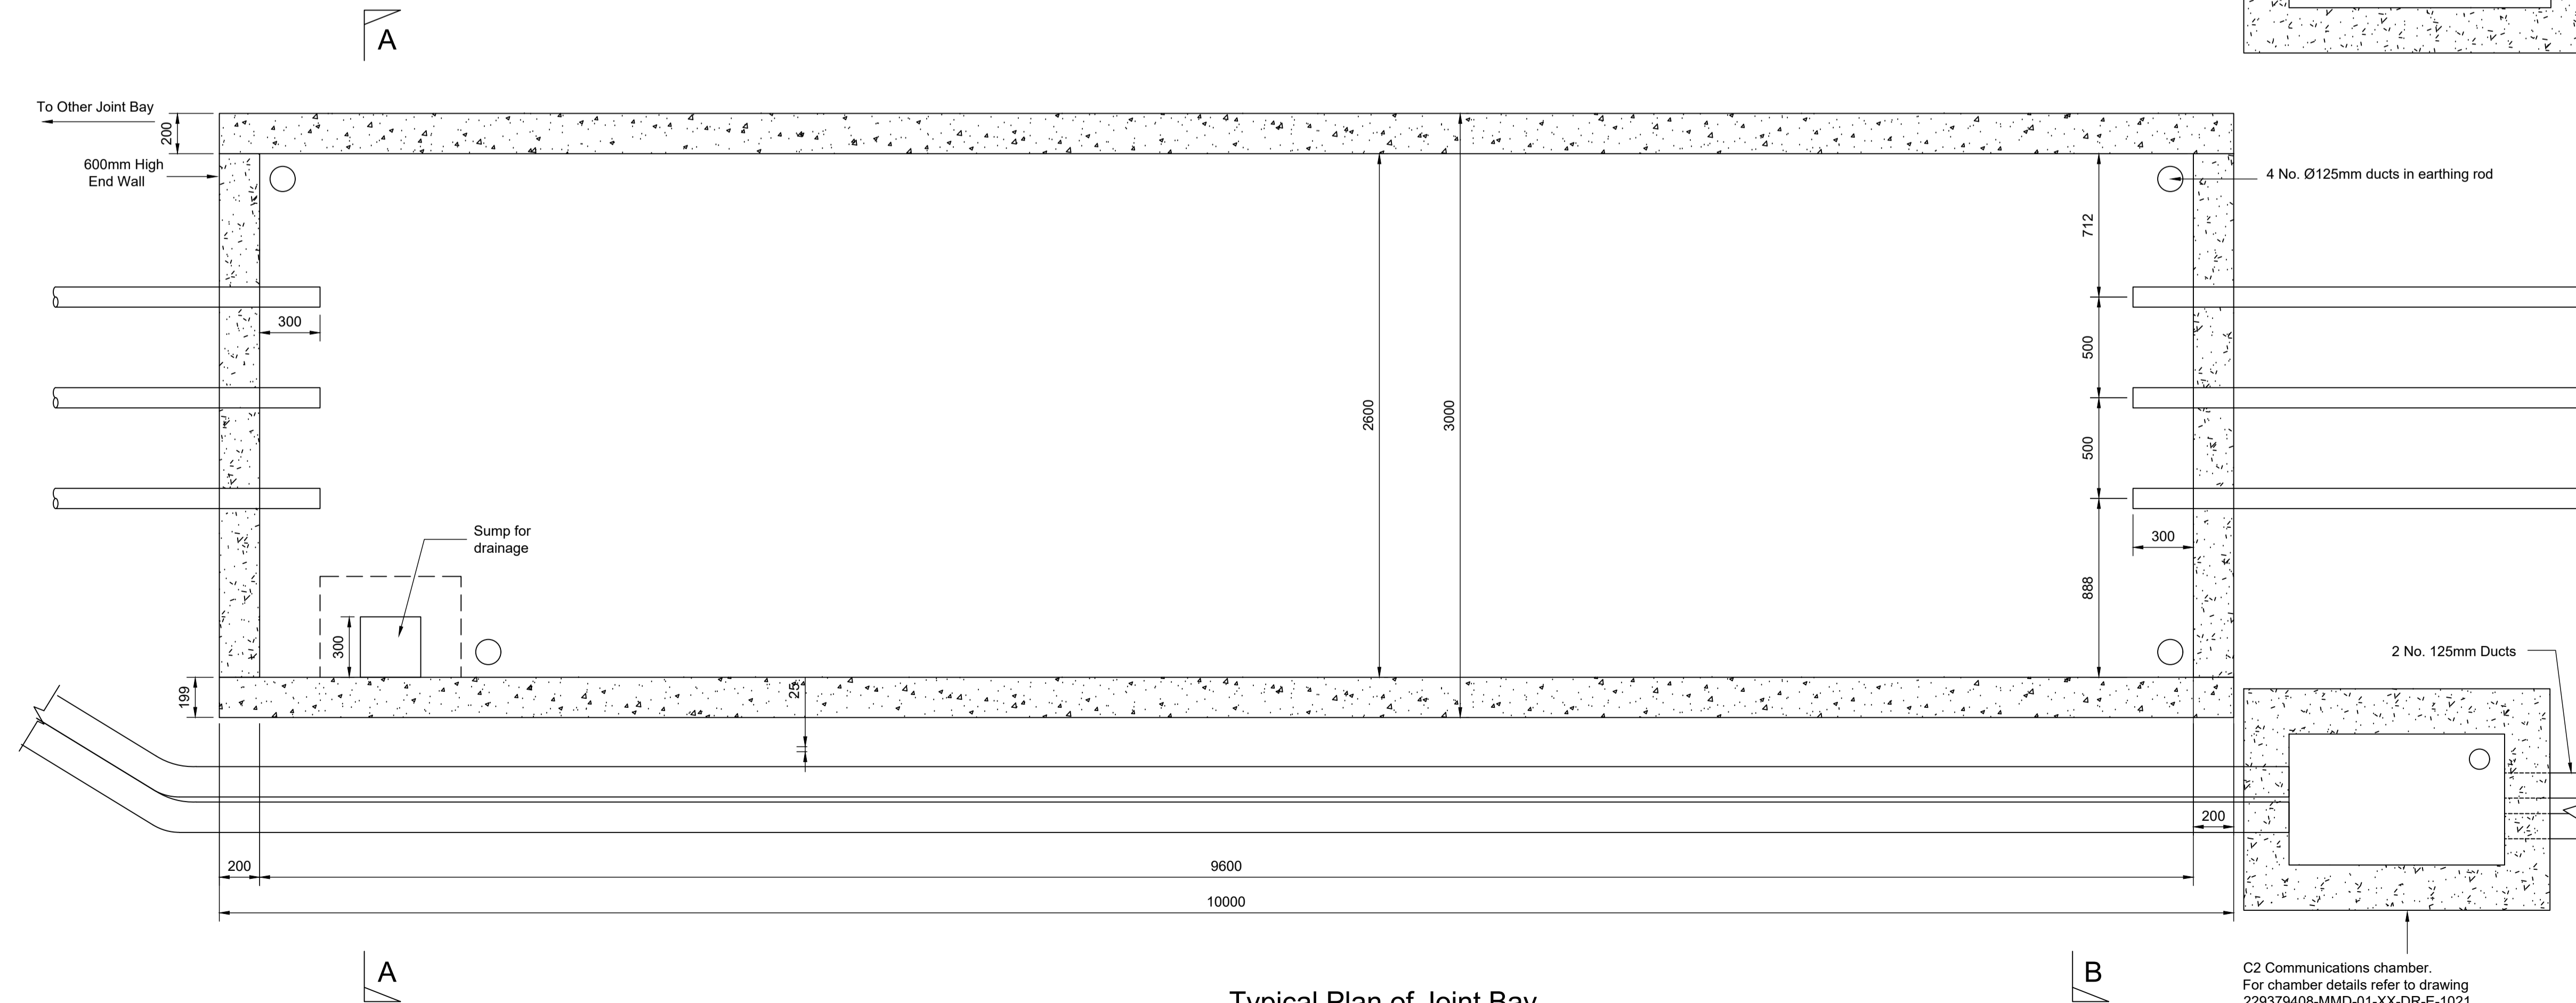

Typical Plan of Joint Bay  
1:20

- Notes
1. Preliminary Design. Not for Construction.
  2. All dimensions are in millimetres unless otherwise noted.


Key to symbols

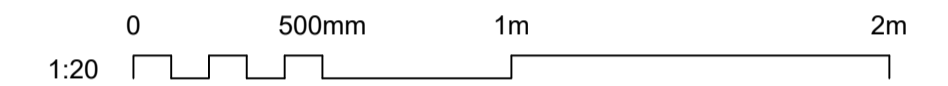

Reference drawings

229379408-MMD-00-XX-DR-E-1000 Shannon 400kV Cable-Land Cable Route Overall Plan Layout

Link box chamber  
For details refer to drawing  
229379408-MMD-01-XX-DR-E-1022

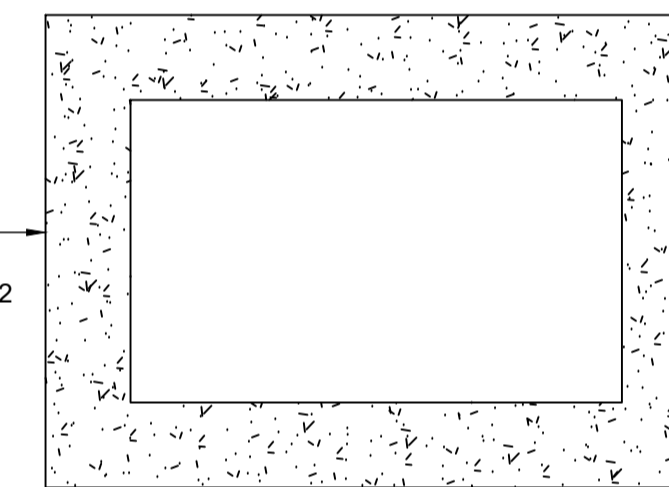

PL1	10.07.2020	CHC	Issued for Planning	DMcC	TK
Rev	Date	Drawn	Description	Ch'k'd	App'd

**MOTT MACDONALD**

South Block  
Rockfield  
Dundrum  
Dublin 16  
Ireland  
T +353 (0)1 291 6700  
F  
W www.mottmac.com

Client



Title  
**Capital Project 0970  
Cross Shannon 400 kV Cable Project  
400kV Cable Joint Bay  
Detail Sheet 1 of 4  
Joint Bay Layout**

Designed	B. Zulueta	Eng check	D. McCormack
Drawn	C. Cunningham	Coordination	E. Halpenny
Dwg check	D. Hassett	Approved	T. Keane
Scale at A1	1:20	Status	PRE
Rev	PL1	Security	STD

Drawing Number  
**229379408-MMD-01-XX-DR-E-1020**