



229379408-MMD-00-XX-DR-E-1108

MATCHLINE

Notes

1. For planning purposes only.
2. All dimensions are in millimetres unless otherwise noted.
3. All levels are in metres above/below Malin Head datum.

Key to symbols

- Application Site Boundary
- Seabed Topography
- New Submarine Cable

Reference drawings

229379408-MMD-01-XX-DR-E-1100	Shannon 400kV Cable - Subsea Cable - Overall Plan Layout
229379408-MMD-01-XX-DR-E-1108	Shannon 400kV Cable - Subsea Cable - Plan Layout Sheet 8 of 13
229379408-MMD-01-XX-DR-E-1110	Shannon 400kV Cable - Subsea Cable - Plan Layout Sheet 10 of 13

PL1	10.07.2020	CHC	Issued for Planning	DMcC	TK
Rev	Date	Drawn	Description	Ch'k'd	App'd


M
MOTT
MACDONALD

South Block
Rockfield
Dundrum
Dublin 16
Ireland
T +353 (0)1 291 6700
F
W www.mottmac.com

Client

Title
Capital Project 0970
Cross Shannon 400 kV Cable Project
Shannon 400kV Cable
Subsea Cable Route
Sheet 9 of 13

Designed	M. Wearnouth	Eng check	D. McCormack
Drawn	C. Cunningham	Coordination	E. Halpenny
Dwg check	D. Hassett	Approved	T. Keane
Scale at A1	Status	Rev	Security
1:500	PRE	PL1	STD
Drawing Number			
229379408-MMD-01-XX-DR-E-1109			

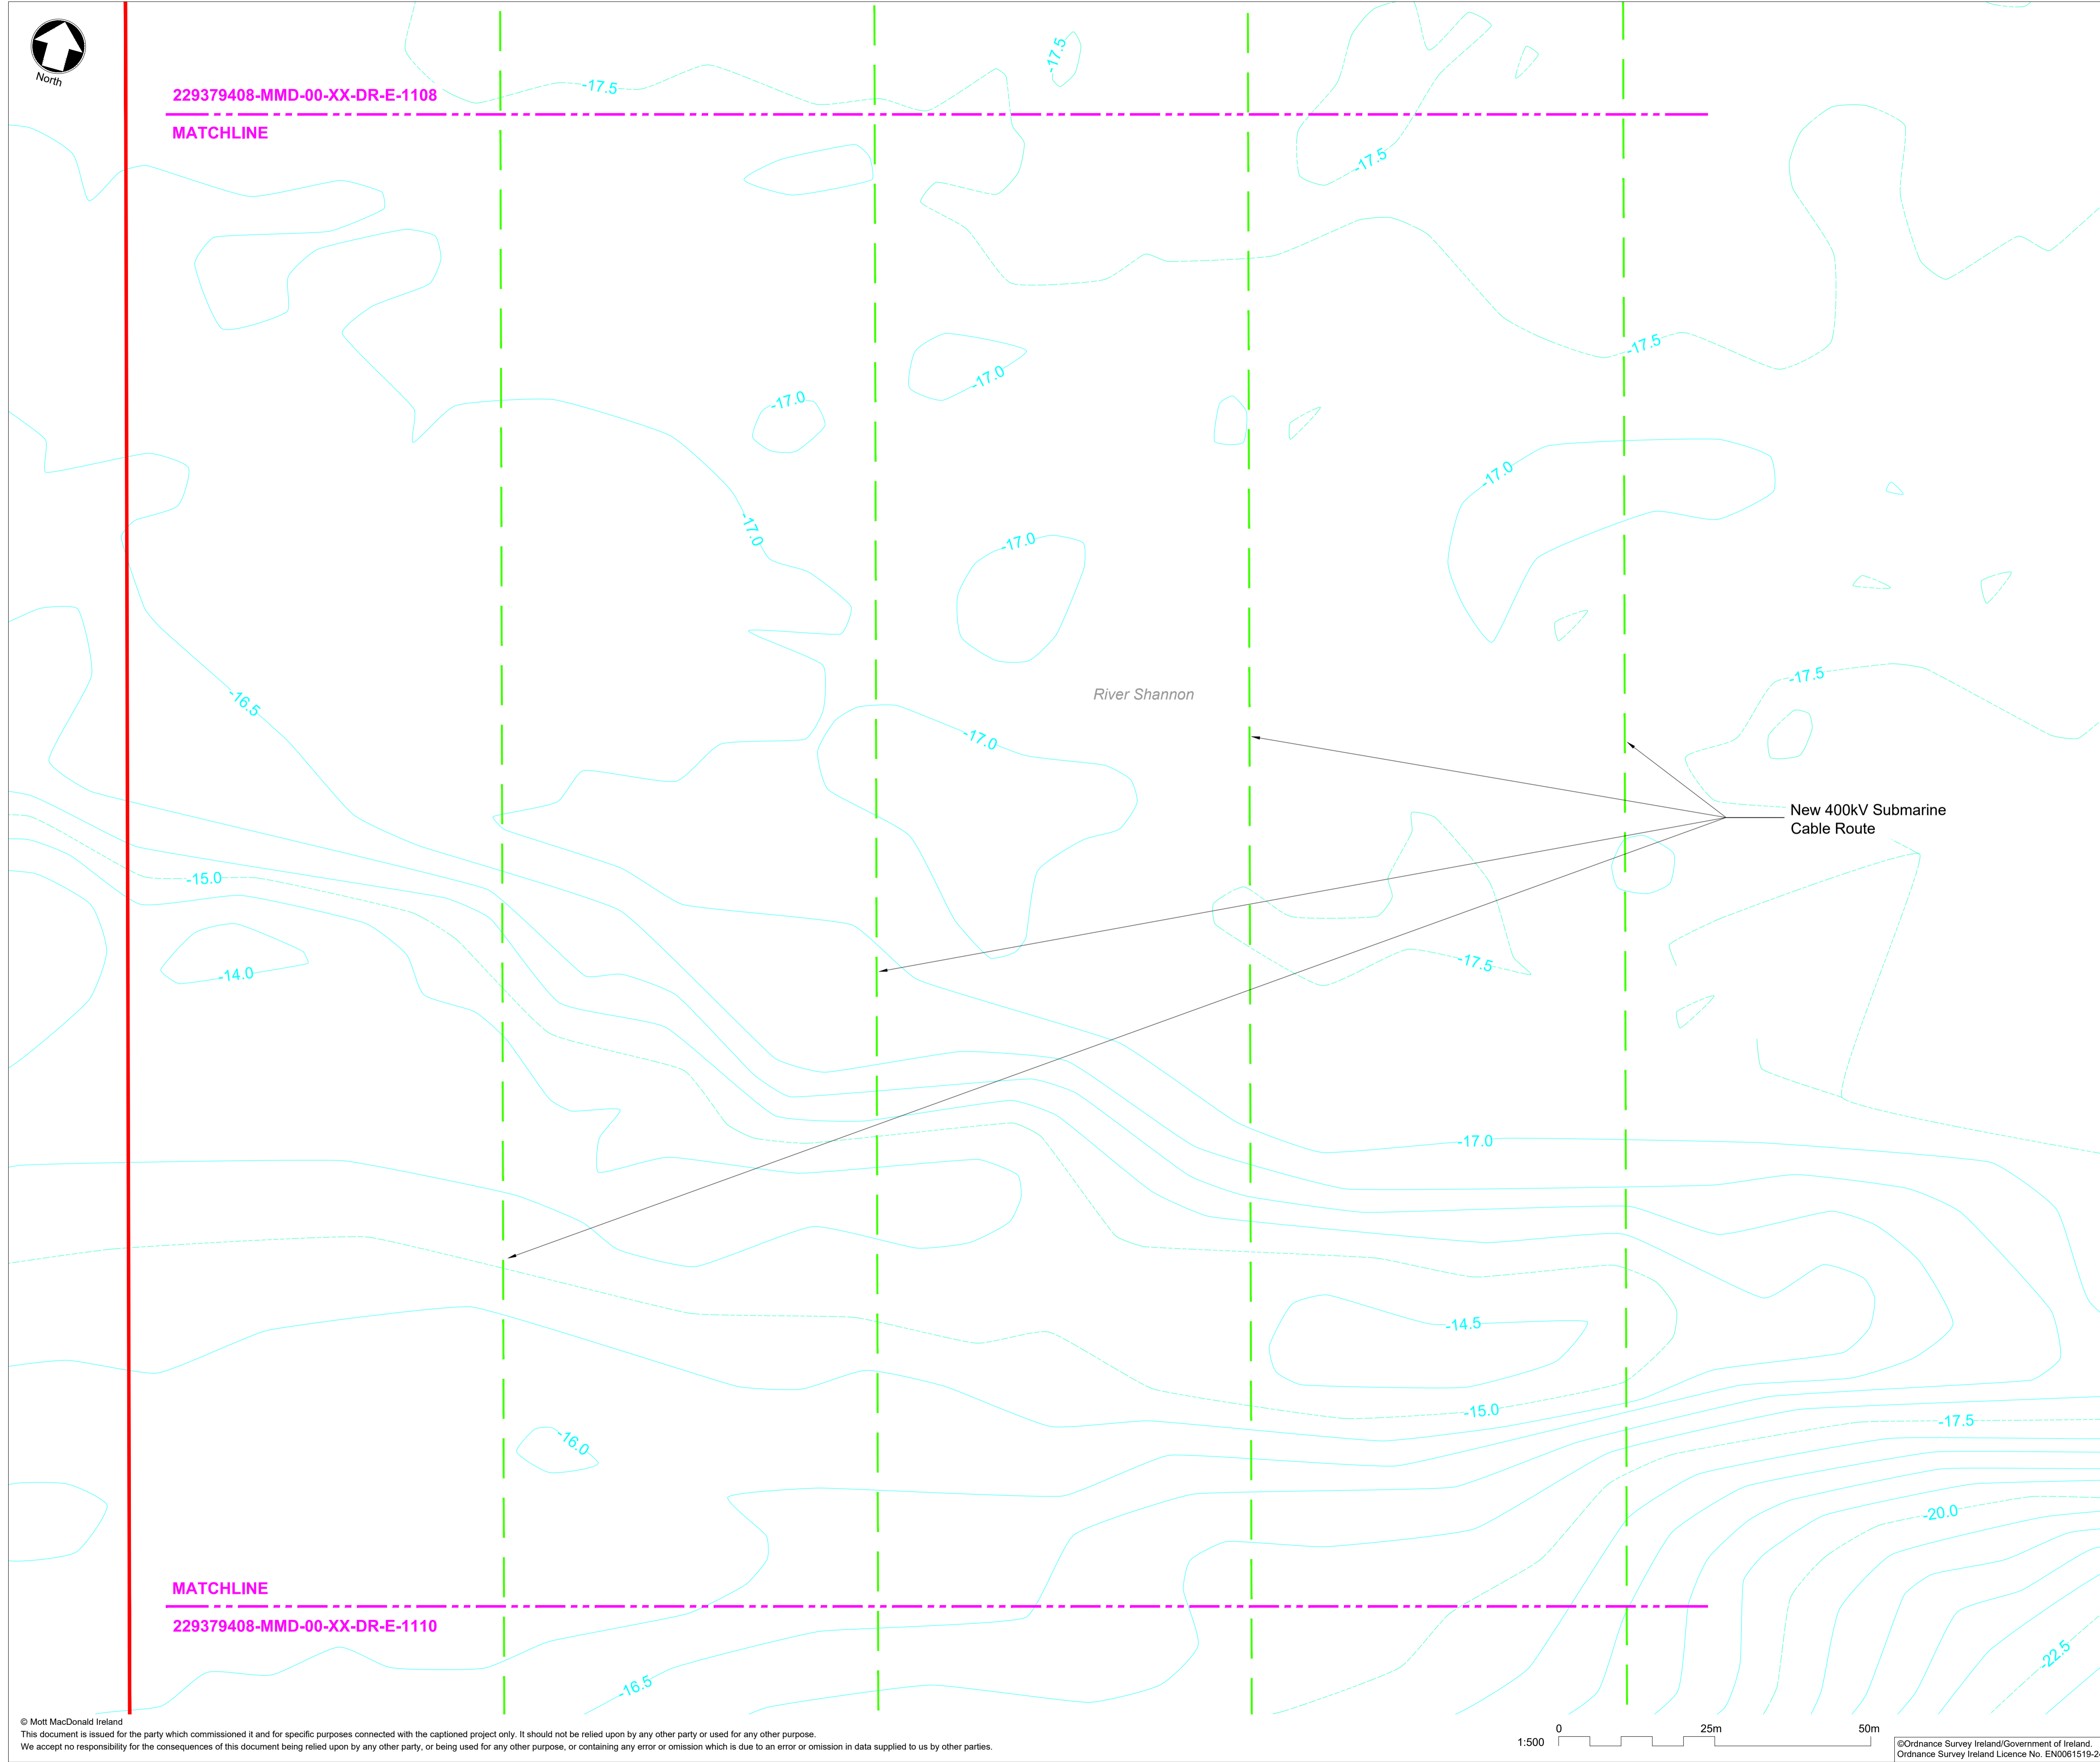

New 400kV Submarine Cable Route

River Shannon

