

Notes

1. For planning purposes only.
2. All dimensions are in millimetres unless otherwise noted.
3. All levels are in metres above/below Malin Head datum.

Key to symbols

	Application Site Boundary
	Seabed Topography
	New Submarine Cable

Reference drawings

229379408-MMD-01-XX-DR-E-1100	Shannon 400kV Cable - Subsea Cable - Overall Plan Layout
229379408-MMD-01-XX-DR-E-1110	Shannon 400kV Cable - Subsea Cable - Plan Layout Sheet 10 of 13
229379408-MMD-01-XX-DR-E-1112	Shannon 400kV Cable - Subsea Cable - Plan Layout Sheet 12 of 13

PL1	10.07.2020	CHC	Issued for Planning	DMcC	TK
Rev	Date	Drawn	Description	Ch'k'd	App'd

**M**  
**MOTT**  
**MACDONALD**

South Block  
Rockfield  
Dundrum  
Dublin 16  
Ireland  
T +353 (0)1 291 6700  
F  
W www.mottmac.com





Title

**Capital Project 0970**  
**Cross Shannon 400 kV Cable Project**  
**Shannon 400kV Cable**  
**Subsea Cable Route**  
**Sheet 11 of 13**

Designed	M. Wearmouth	Eng check	D. McCormack
Drawn	C. Cunningham	Coordination	E. Halpenny
Dwg check	D. Hassett	Approved	T. Keane
Scale at A1	Status	Rev	Security
1:500	PRE	PL1	STD

Drawing Number  
**229379408-MMD-01-XX-DR-E-1111**

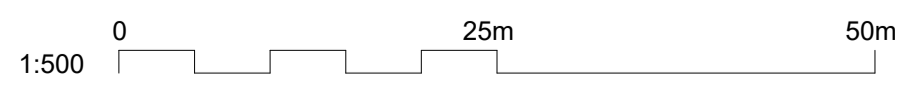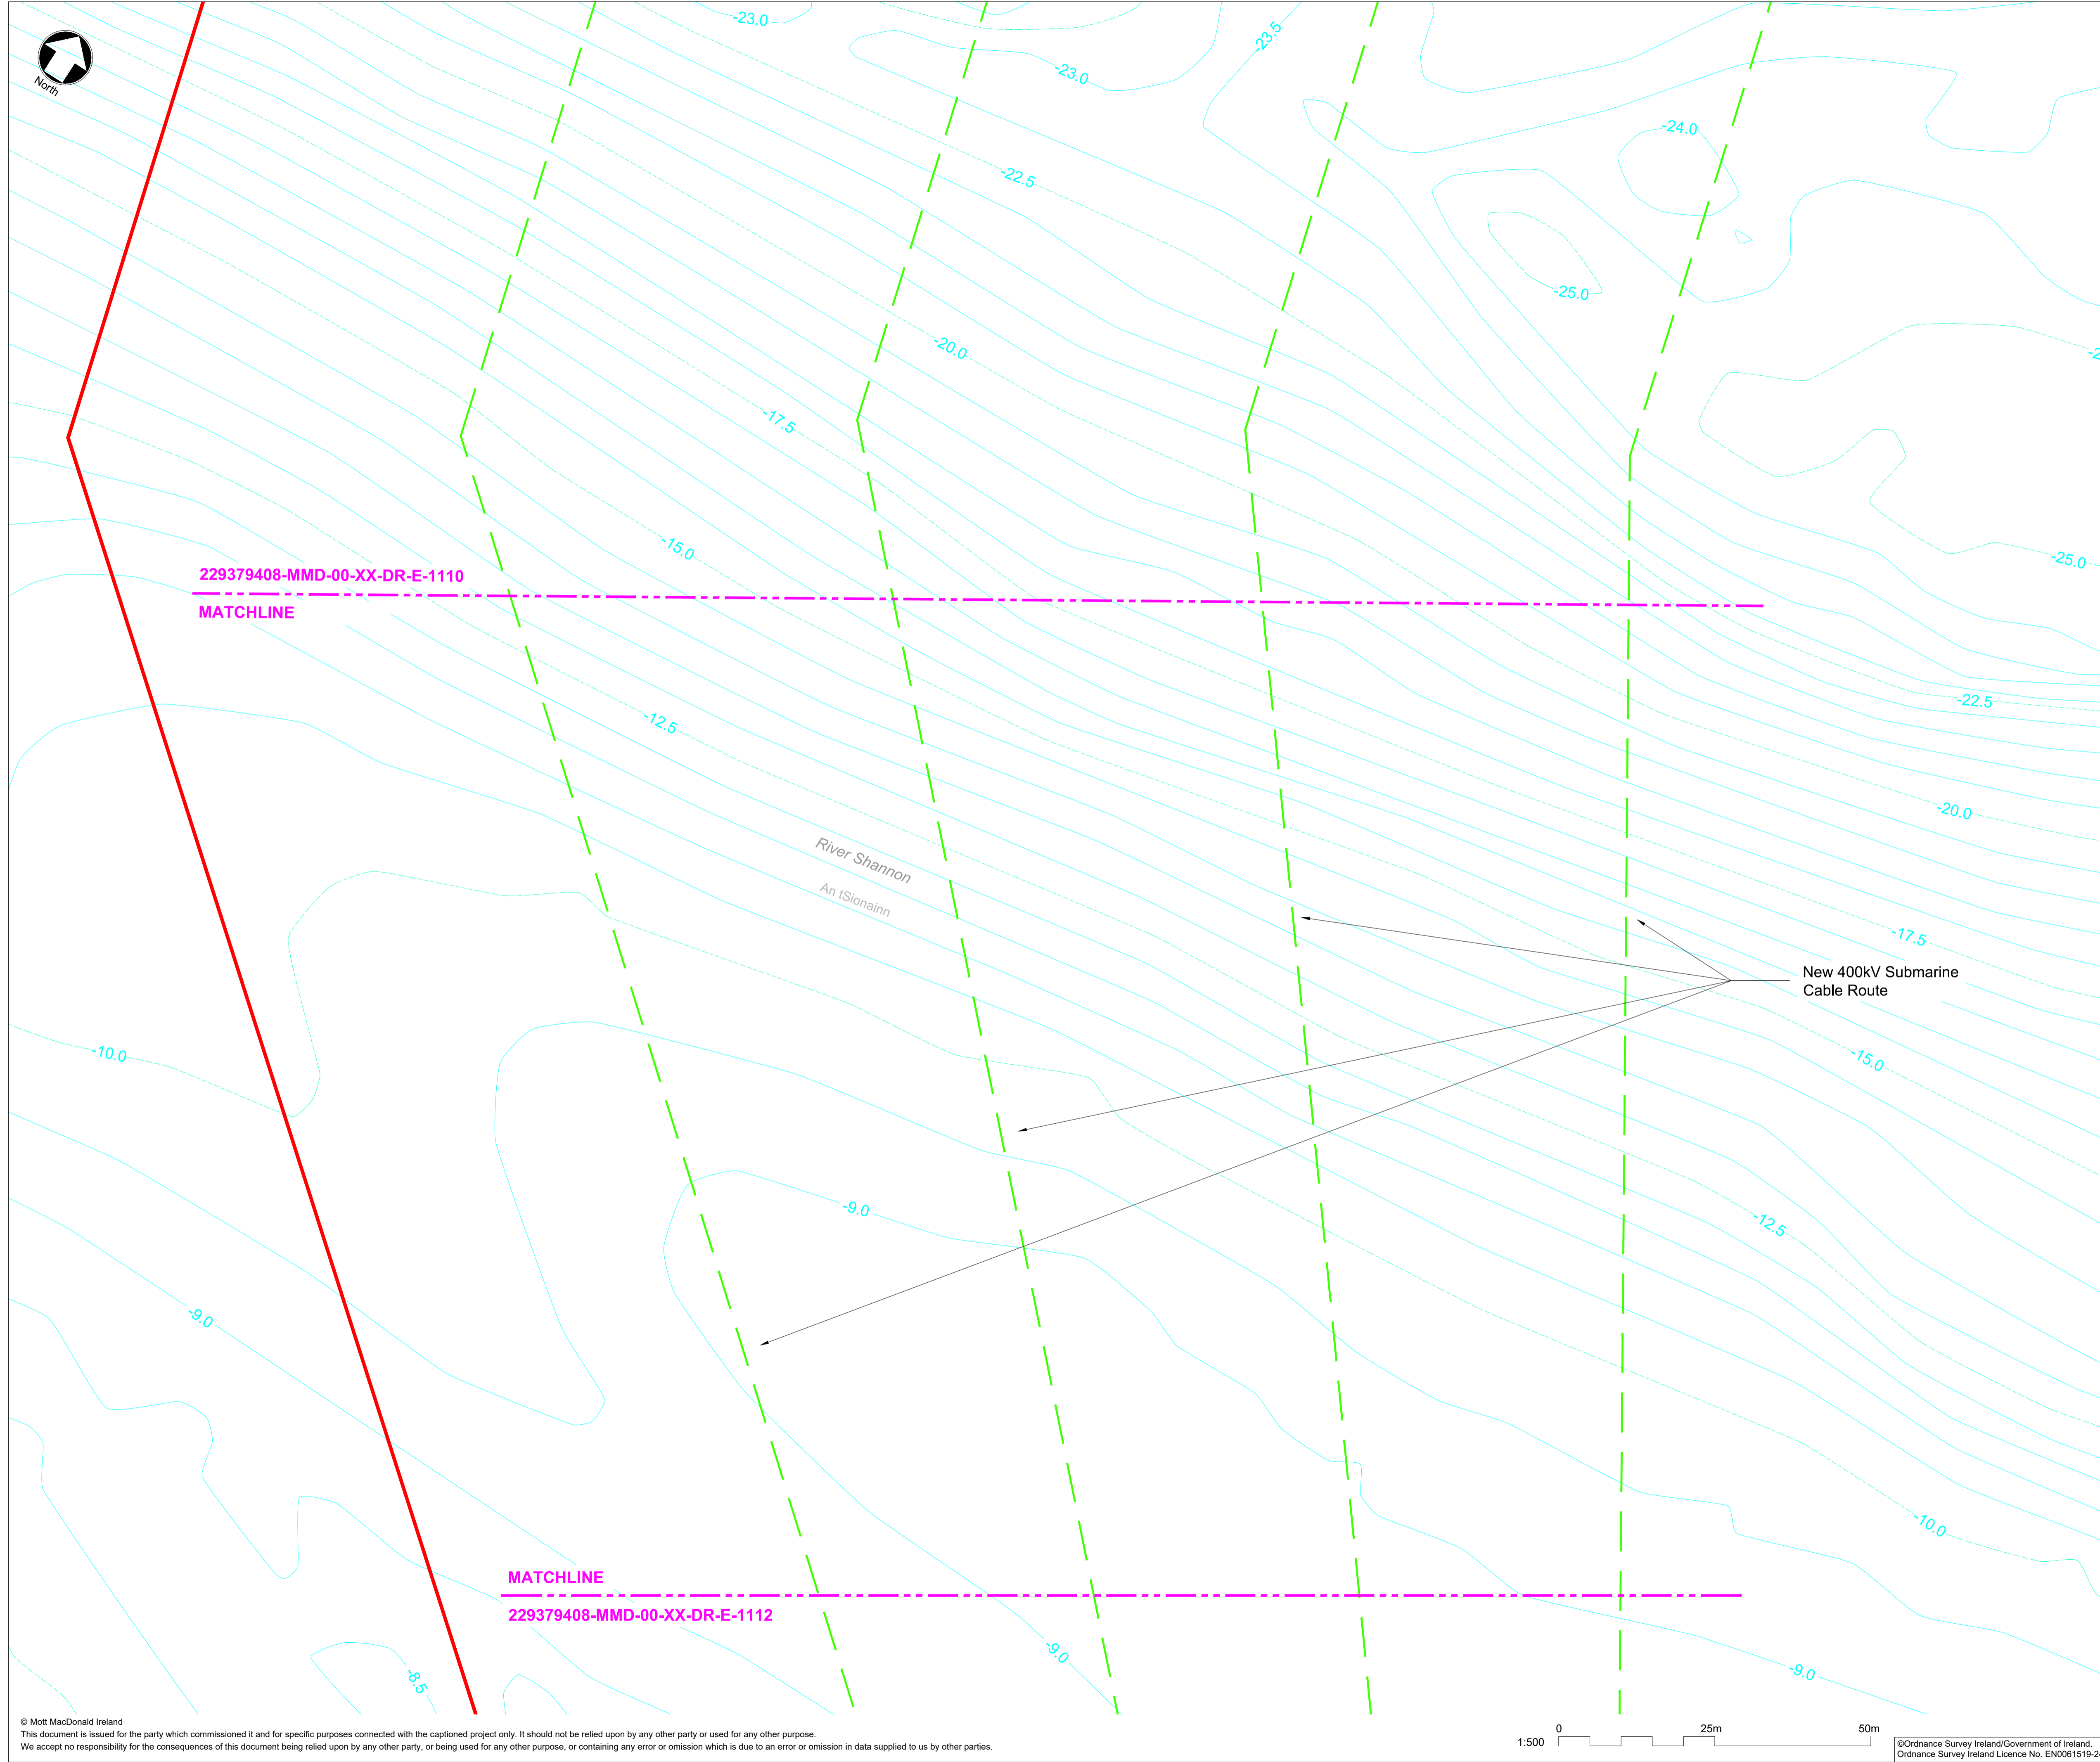

©Ordnance Survey Ireland/Government of Ireland.  
Ordnance Survey Ireland Licence No. EN0061519-24

© Mott MacDonald Ireland  
This document is issued for the party which commissioned it and for specific purposes connected with the captioned project only. It should not be relied upon by any other party or used for any other purpose.  
We accept no responsibility for the consequences of this document being relied upon by any other party, or being used for any other purpose, or containing any error or omission which is due to an error or omission in data supplied to us by other parties.