


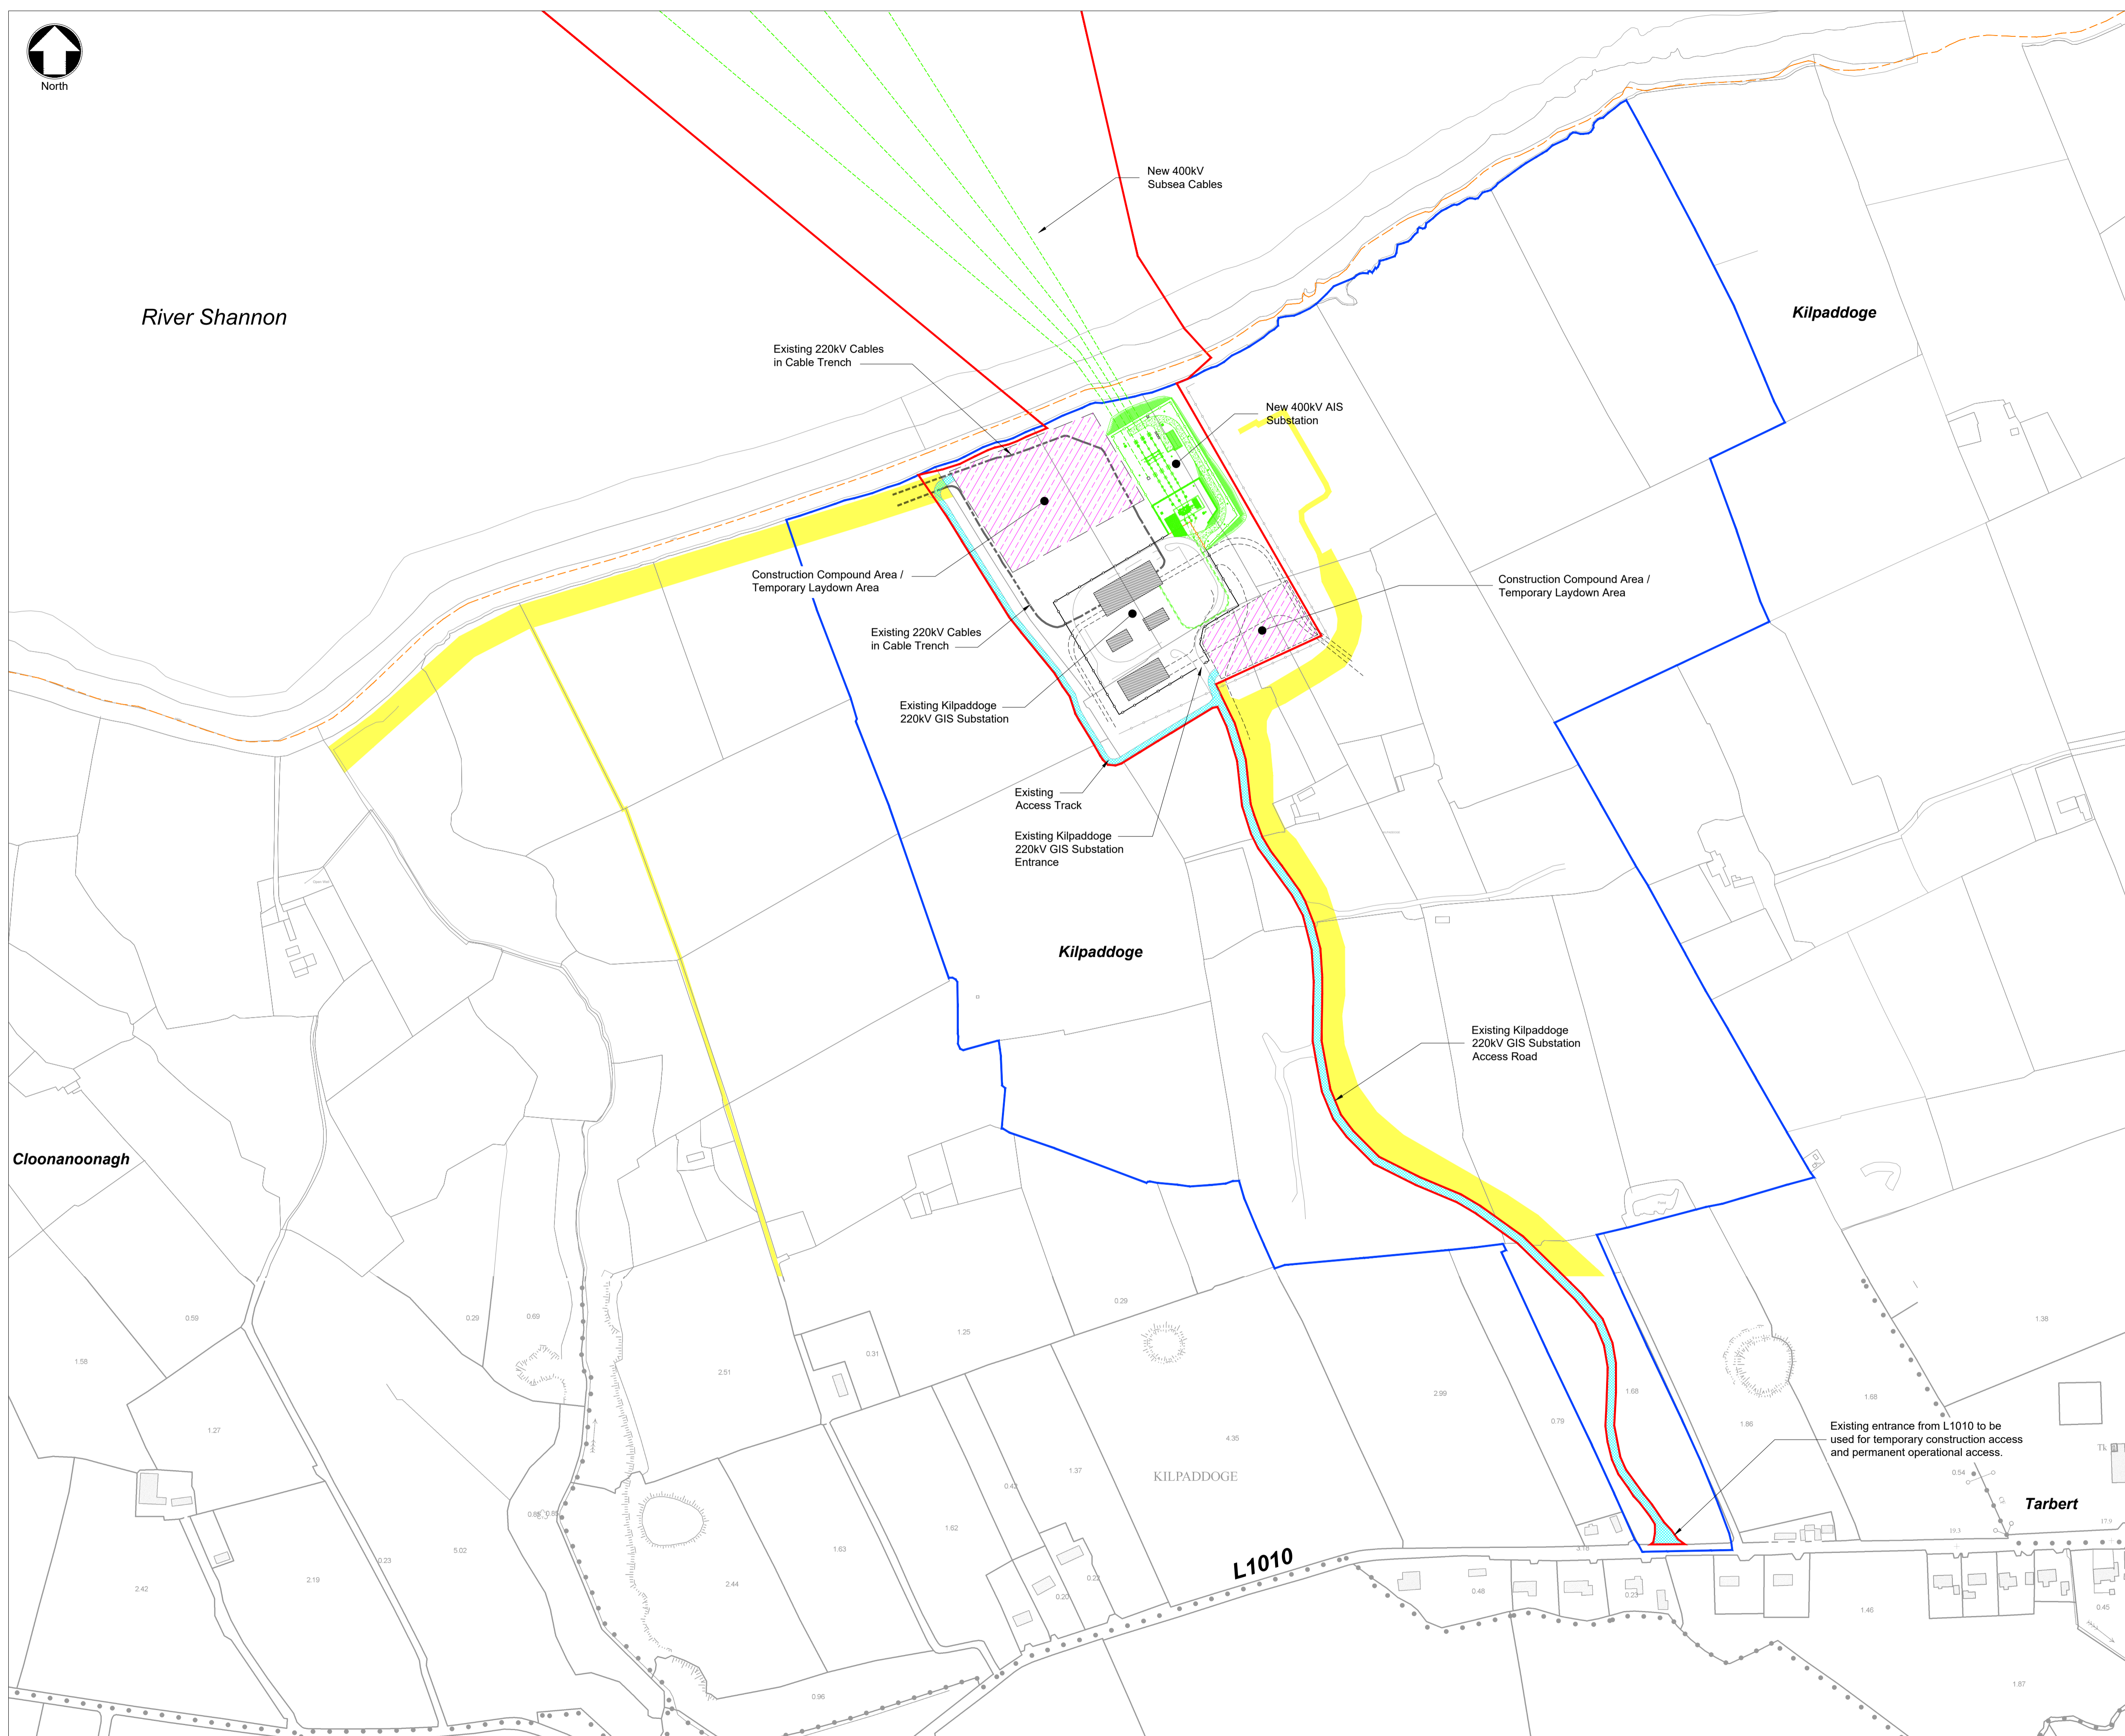

River Shannon

Kilpaddoge



Notes

1. For planning purposes only.

Key to symbols

	Application Site Boundary
	Related Landholding
	New Equipment
	Wayleave
	Existing Equipment
	New Submarine / Underground Cable
	High Water Mark
	Construction Access Route
	Construction Compound Area / Temporary Laydown Area

Reference drawings

229379408-MMD-00-XX-DR-E-0110	Site Location Map - Key Plan
229379408-MMD-00-XX-DR-E-1200	Kilpaddoge 400kV AIS Substation - Overall Plan Layout

PL1	10.07.2020	CHC	Issued for Planning	DMcC	TK
Rev	Date	Drawn	Description	Ch'k'd	App'd

MOTT MACDONALD

South Block
Rockfield
Dundrum
Dublin 16
Ireland
T +353 (0)1 291 6700
F
W www.mottmac.com

Client

Title


**Capital Project 0970
Cross Shannon 400 kV Cable Project
Kilpaddoge 400kV AIS Substation
Construction Access & Laydown Areas
Plan Layout**

Designed	N. Roche	Eng check	D. McCormack
Drawn	C. Cunningham	Coordination	E. Halpenny
Dwg check	D. Hassett	Approved	T. Keane

Scale at A1	Status	Rev	Security
1:2500	PRE	PL1	STD

Drawing Number
229379408-MMD-01-XX-DR-E-1302

© Mott MacDonald Ireland
This document is issued for the party which commissioned it and for specific purposes connected with the captioned project only. It should not be relied upon by any other party or used for any other purpose.
We accept no responsibility for the consequences of this document being relied upon by any other party, or being used for any other purpose, or containing any error or omission which is due to an error or omission in data supplied to us by other parties.

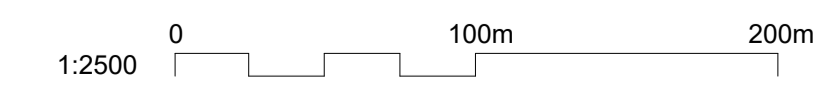

© Ordnance Survey Ireland/Government of Ireland.
Ordnance Survey Ireland Licence No. EN0061519-24